


PART OF THE N.1/2, OF SECTION 4, T.6N., R.2W., &  
PART OF THE S.1/2, OF SECTION 33, T.7N., R.2W., S.L.B. & M.  
**FOX SUBDIVISION**

IN PLAIN CITY  
SCALE 1" = 80'

TAXING UNIT: 21

1875 NORTH STREET SEE PAGE 106

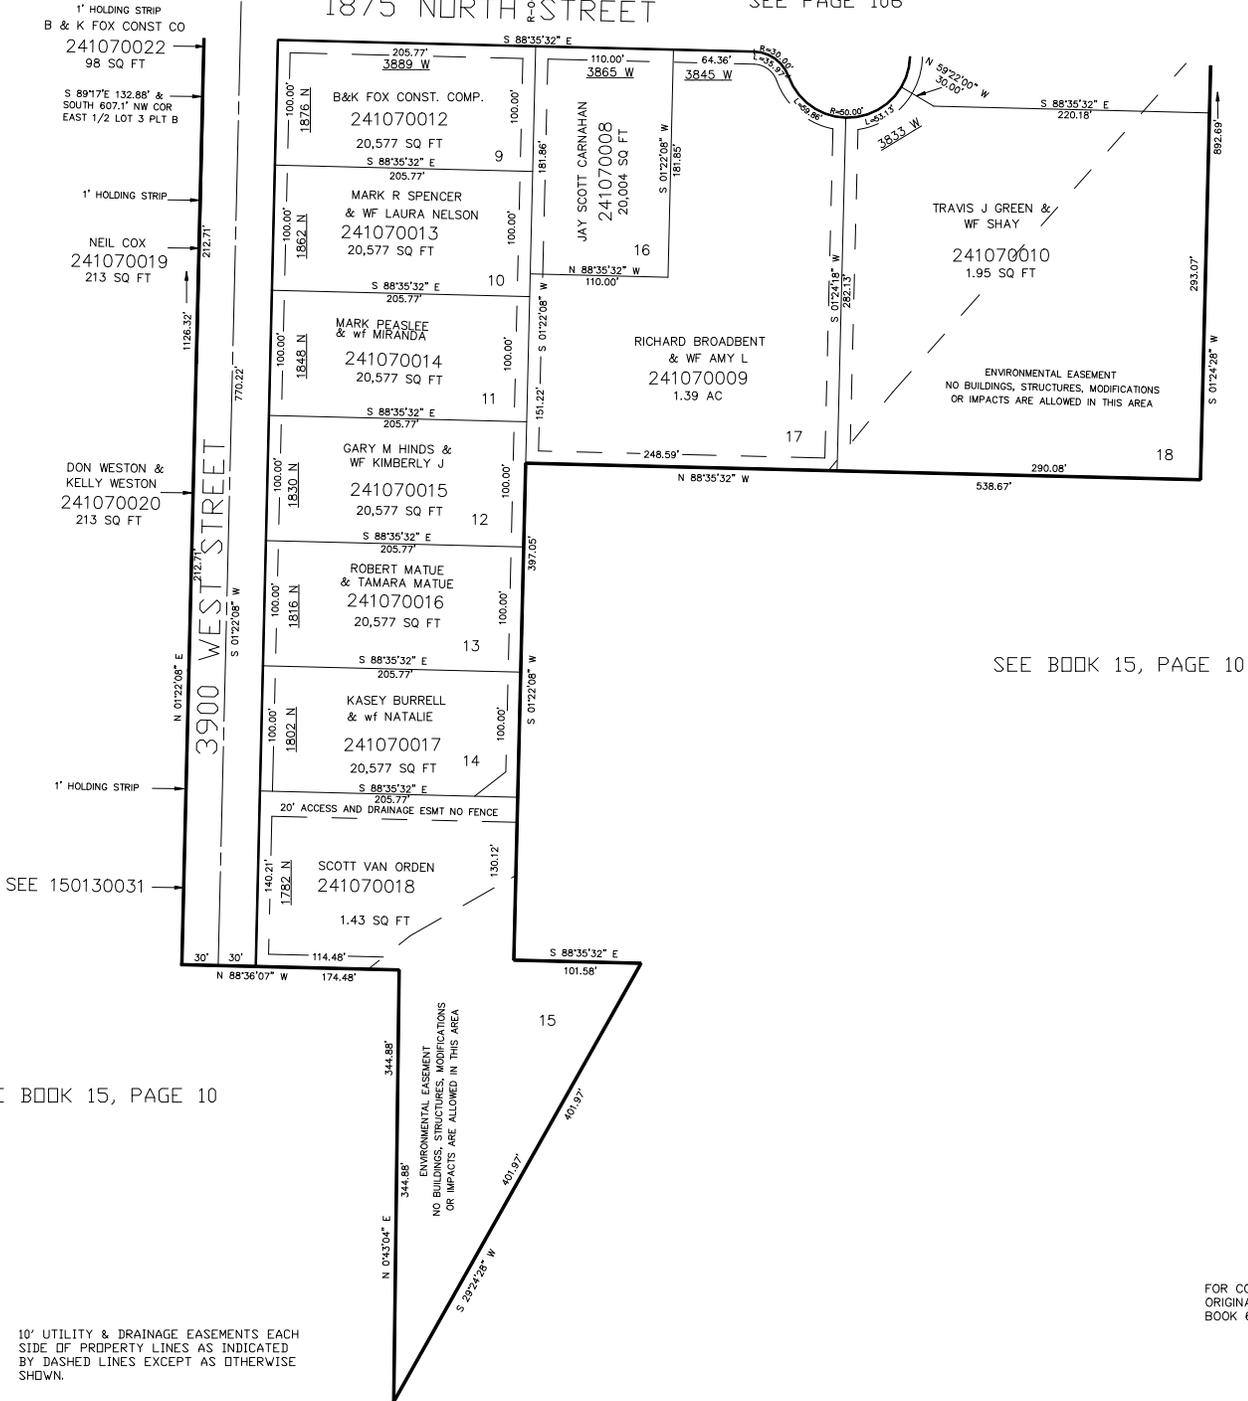

SEE BOOK 15, PAGE 10

SEE BOOK 15, PAGE 10

FOR COMPLETE ENG DATA SEE  
ORIGINAL DEDICATION PLAT IN  
BOOK 65, PAGE 43 OF RECORDS.

10' UTILITY & DRAINAGE EASEMENTS EACH  
SIDE OF PROPERTY LINES AS INDICATED  
BY DASHED LINES EXCEPT AS OTHERWISE  
SHOWN.