

PART OF THE N.1/2, OF SECTION 4, T.6N., R.2W., &
PART OF THE S.1/2, OF SECTION 33, T.7N., R.2W., S.L.B. & M.
FOX SUBDIVISION

IN PLAIN CITY
SCALE 1" = 80'

TAXING UNIT: 21

1875 NORTH STREET

SEE PAGE 106

1' HOLDING STRIP
B & K FOX CONST CO
241070022
98 SQ FT

S 89°17'E 132.88' &
SOUTH 607.1' NW COR
EAST 1/2 LOT 3 PLT B

1' HOLDING STRIP
NEIL COX
241070019
213 SQ FT


DON WESTON &
KELLY WESTON
241070020
213 SQ FT

1' HOLDING STRIP

SEE 150130031

SEE BOOK 15, PAGE 10

10' UTILITY & DRAINAGE EASEMENTS EACH
SIDE OF PROPERTY LINES AS INDICATED
BY DASHED LINES EXCEPT AS OTHERWISE
SHOWN.

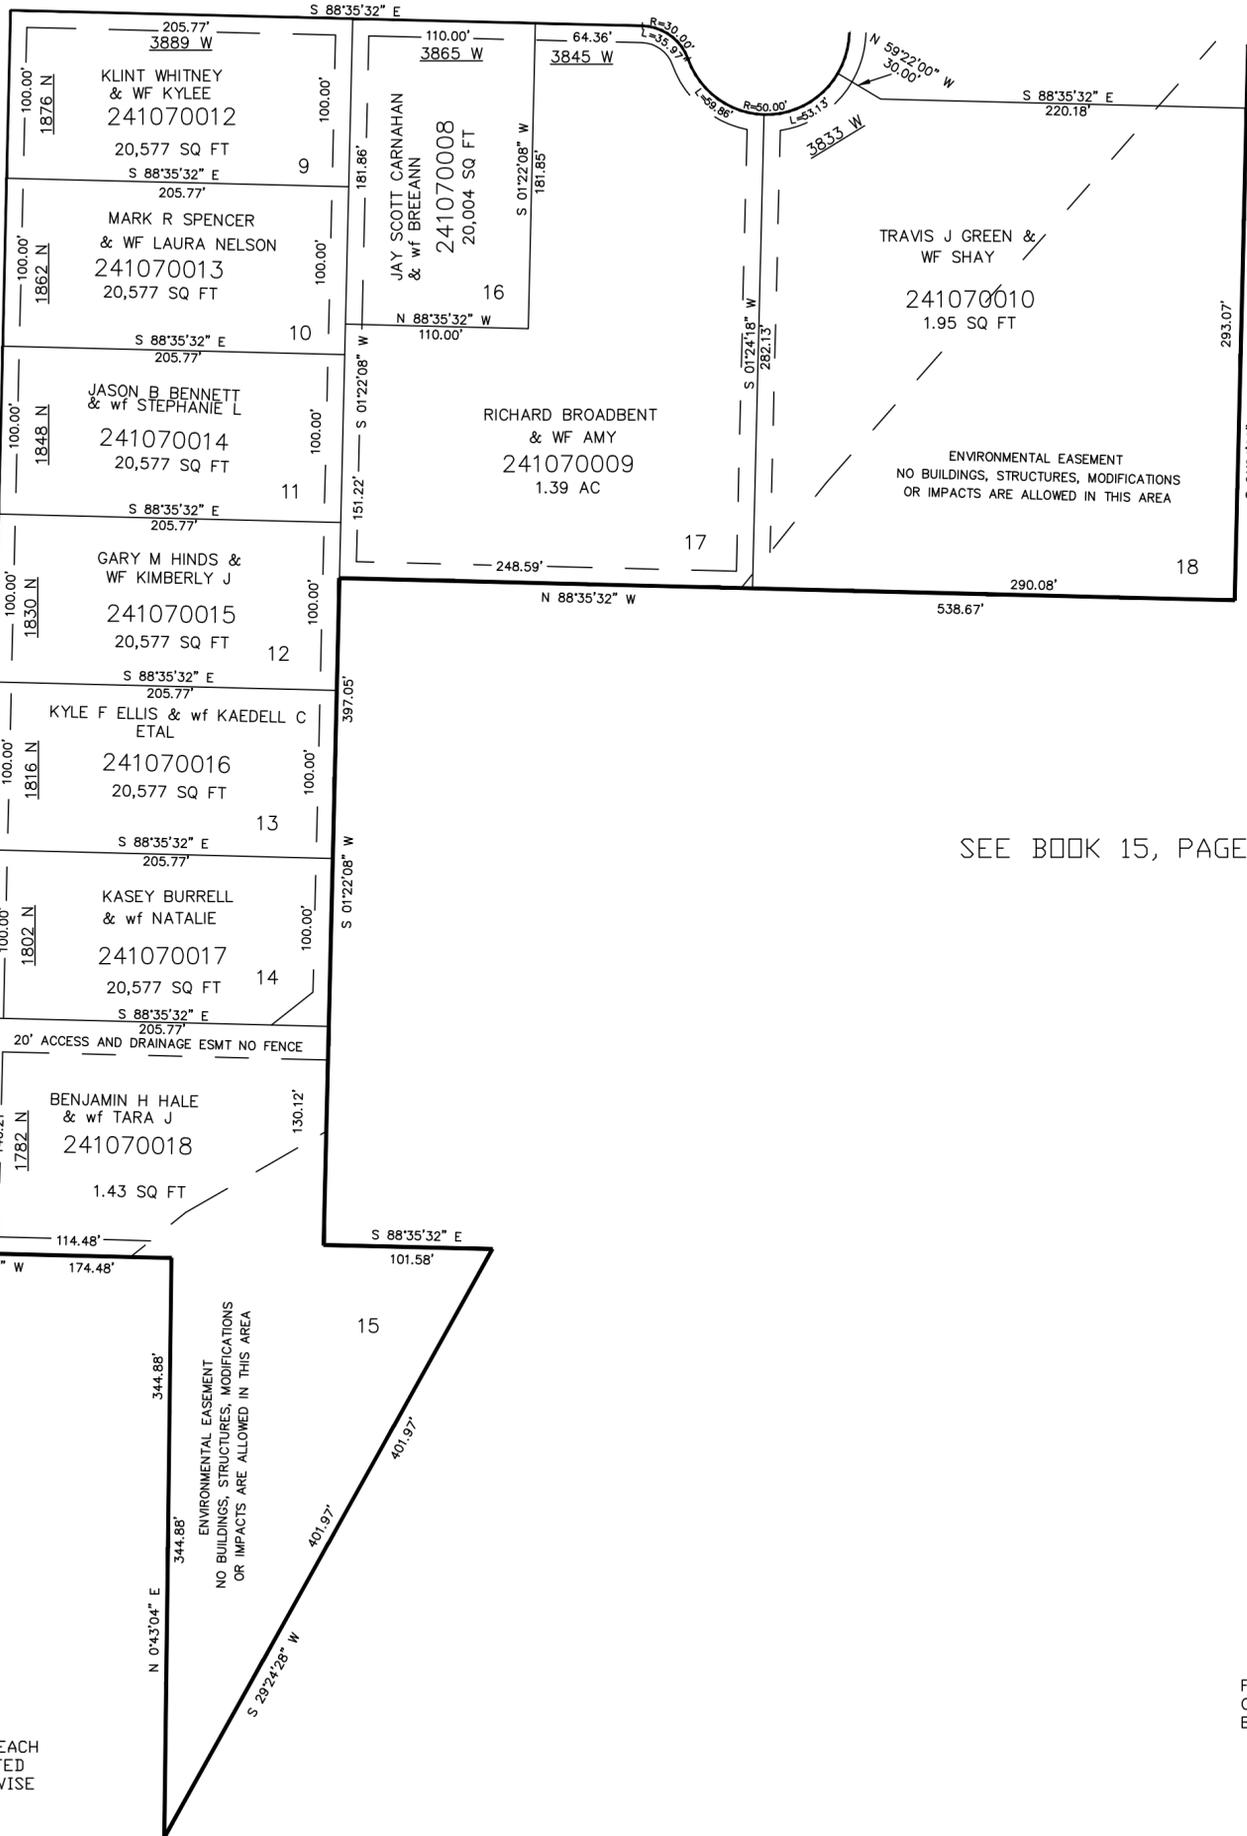

SEE BOOK 15, PAGE 10

FOR COMPLETE ENG DATA SEE
ORIGINAL DEDICATION PLAT IN
BOOK 65, PAGE 43 OF RECORDS.