

PART OF THE S.1/2, OF SECTION 13 AND PART OF THE N.1/2, OF SECTION 24, T.5N., R.3W., S.L.B. & M.

110

JENSEN VILLAGE SUBDIVISION

IN HOOPER CITY

SCALE 1" = 50'

TAXING UNIT: 376

SEE PAGE 5


5500 SOUTH STREET

* PORTION OF 5500 SO. ST NOT VACATED AT TIME OF RECORDING.

6300 WEST STREET

SEE PAGE 5

SEE PAGE 5

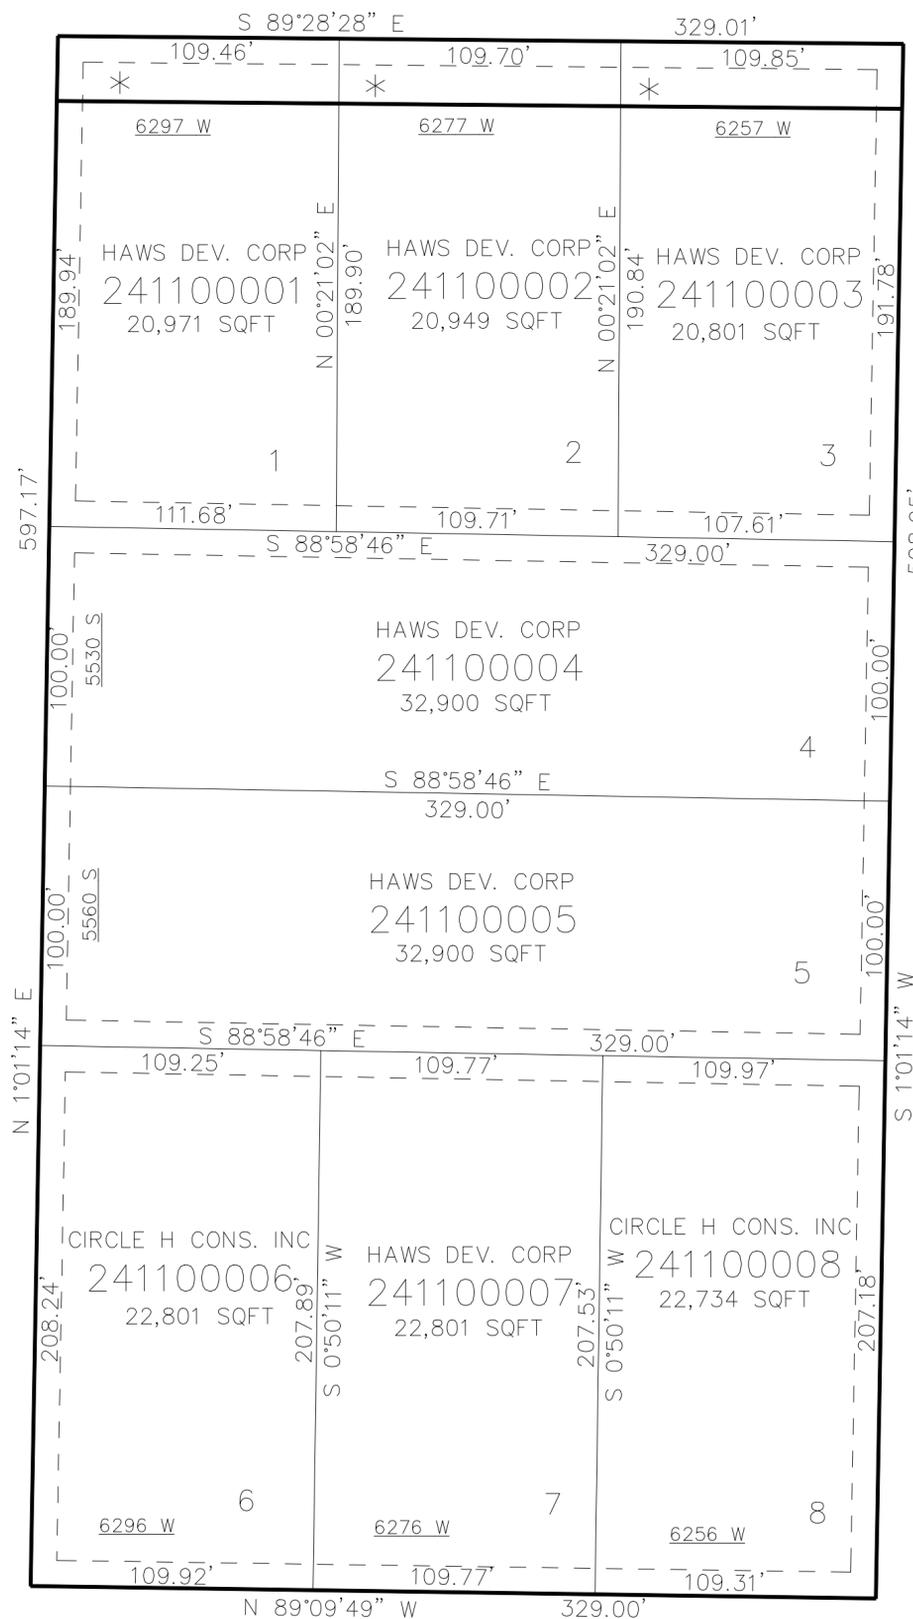

10' UTILITY & DRAINAGE EASEMENTS EACH SIDE OF PROPERTY LINES AS INDICATED BY DASHED LINES EXCEPT AS OTHERWISE SHOWN.

FOR COMPLETE ENG DATA SEE ORIGINAL DEDICATION PLAT IN BOOK 66, PAGE 53 OF RECORDS.

5600 SOUTH STREET

SEE PAGE 5