

PART OF THE S.1/2, OF SECTION 13 AND PART OF THE N.1/2, OF SECTION 24, T.5N., R.3W., S.L.B. & M.

JENSEN VILLAGE SUBDIVISION

IN HOOPER CITY


TAXING UNIT: 376

SCALE 1" = 50'

5500 SOUTH STREET SEE PAGE 5

* PORTION OF 5500 SO. ST NOT VACATED AT TIME OF RECORDING.

6300 WEST STREET SEE PAGE 5

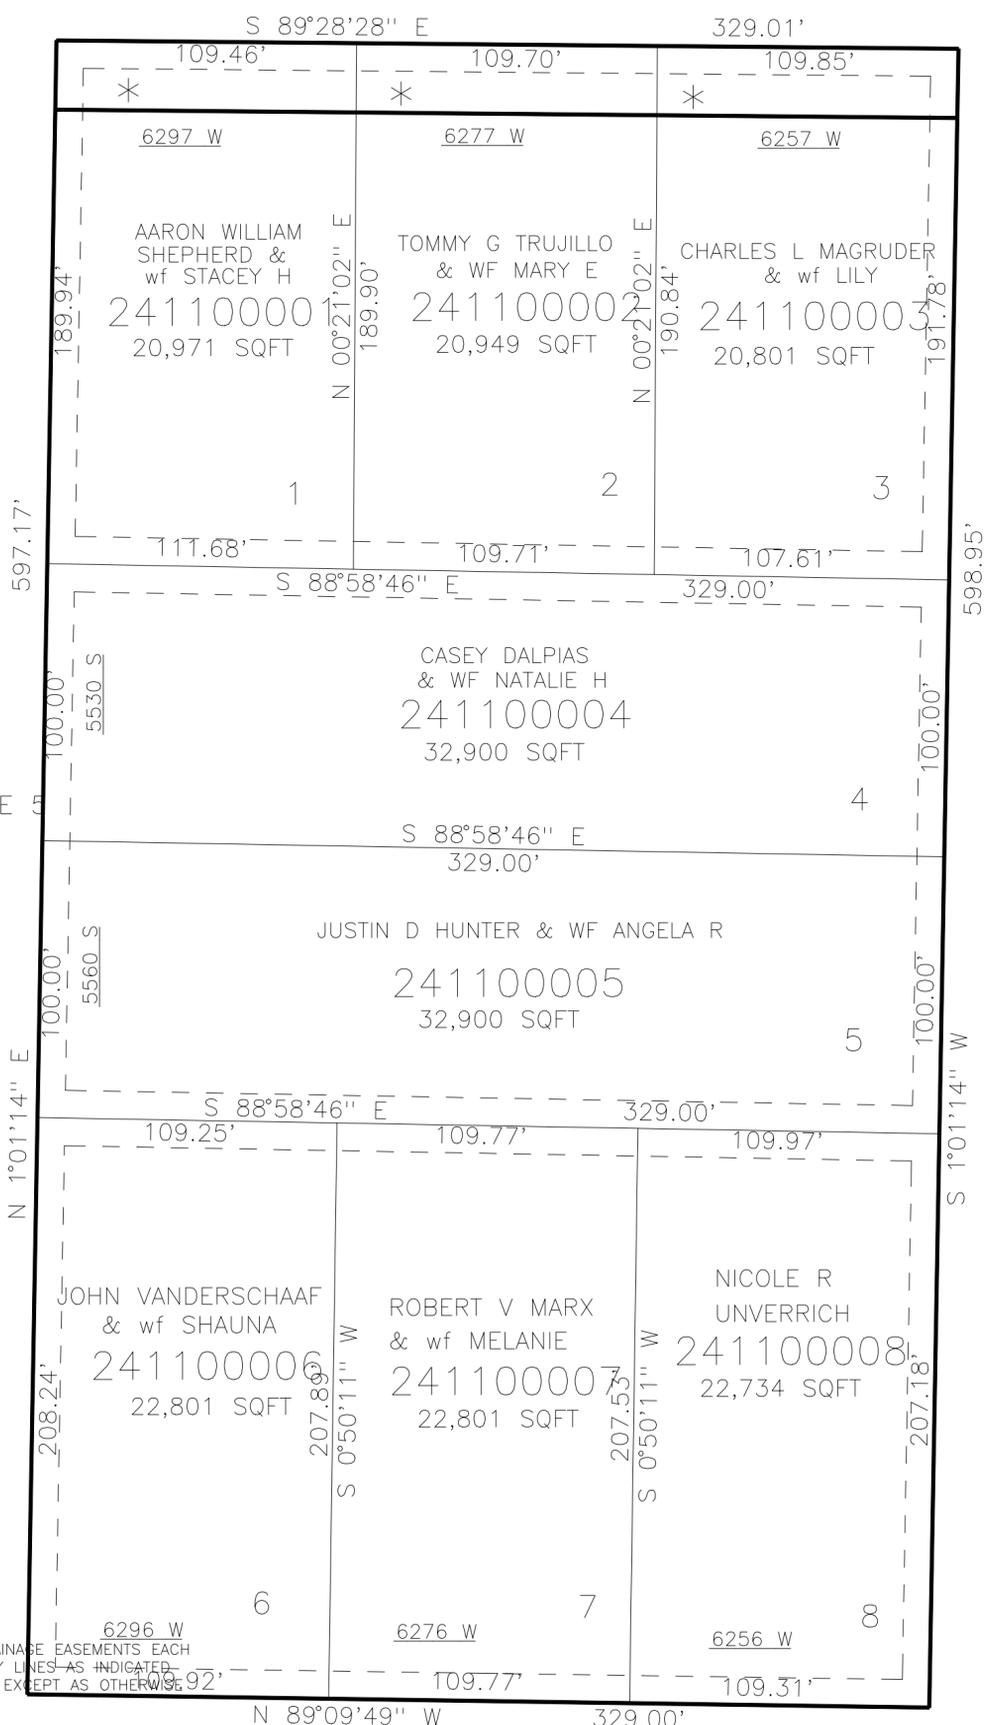

SEE PAGE 5

FOR COMPLETE ENG DATA SEE ORIGINAL DEDICATION PLAT IN BOOK 66, PAGE 53 OF RECORDS.

10' UTILITY & DRAINAGE EASEMENTS EACH SIDE OF PROPERTY LINES AS INDICATED BY DASHED LINES EXCEPT AS OTHERWISE SHOWN.

5600 SOUTH STREET SEE PAGE 5