

PART OF THE S.1/2, OF SECTION 13 AND PART OF THE N.1/2, OF SECTION 24, T.5N., R.3W., S.L.B. & M.

110

JENSEN VILLAGE SUBDIVISION

IN HOOPER CITY


TAXING UNIT: 376

SCALE 1" = 50'

SEE PAGE 5

5500 SOUTH STREET

* PORTION OF 5500 SO. ST
NOT VACATED AT TIME OF
RECORDING.

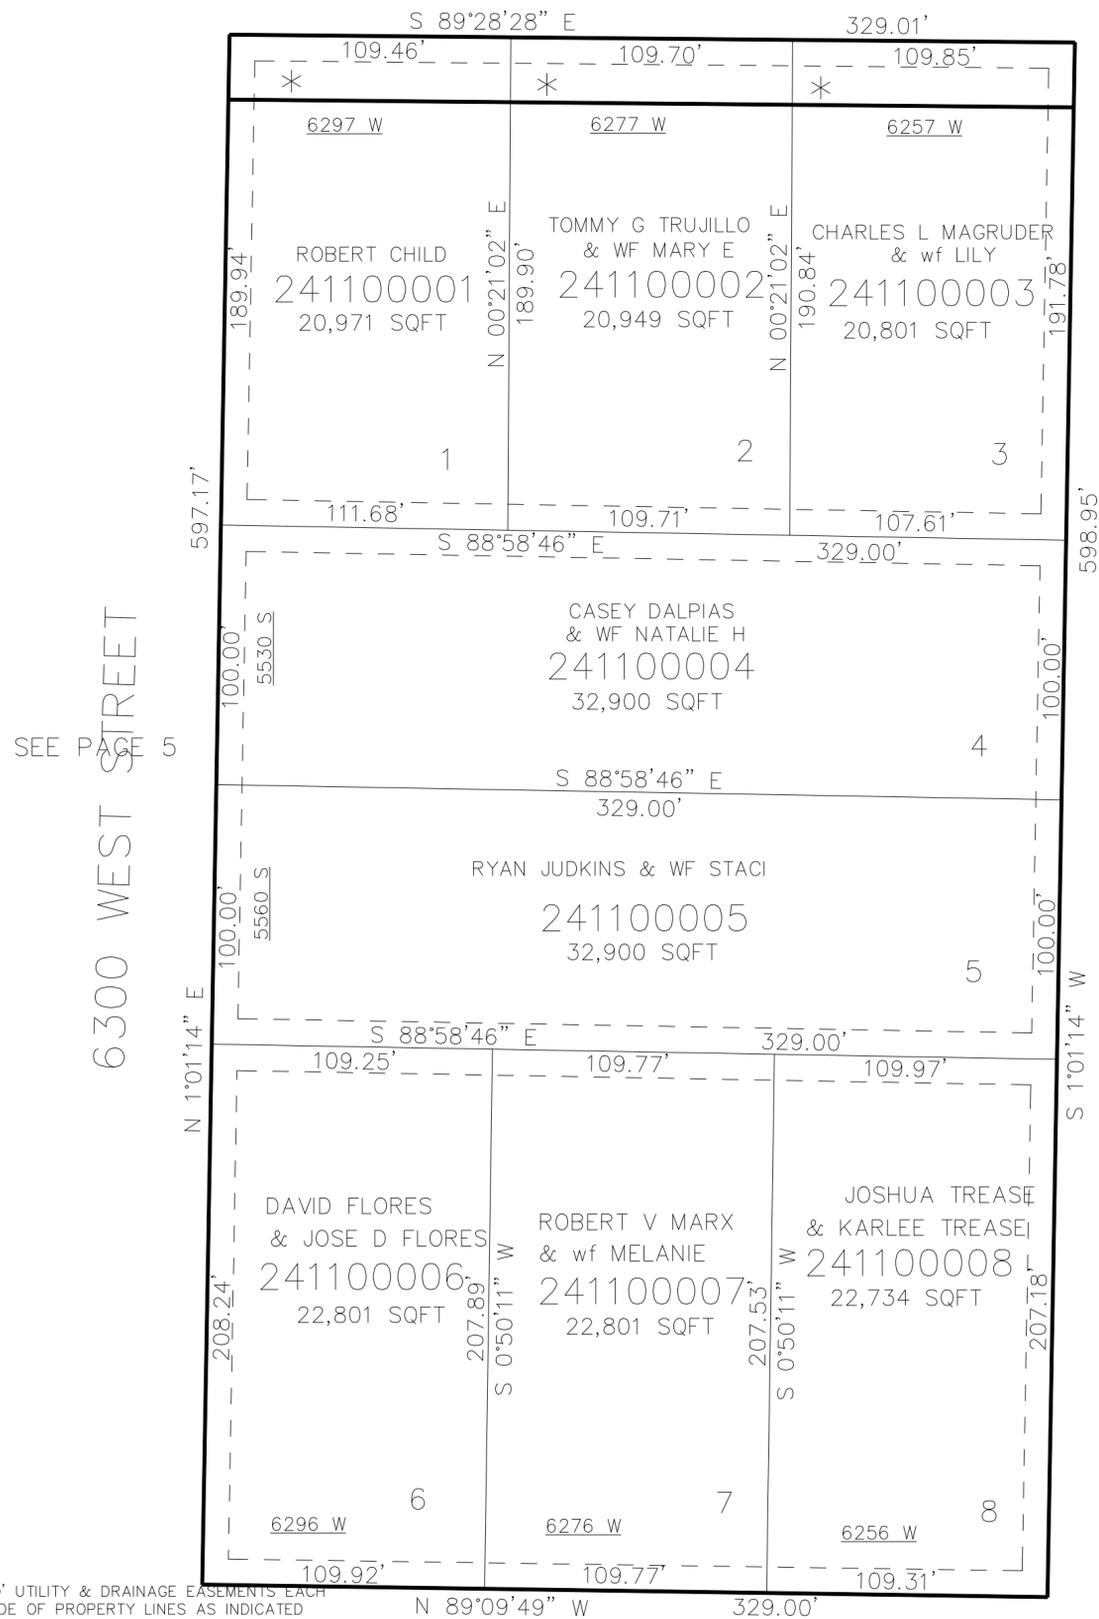

SEE PAGE 5

SEE PAGE 5

10' UTILITY & DRAINAGE EASEMENTS EACH
SIDE OF PROPERTY LINES AS INDICATED
BY DASHED LINES EXCEPT AS OTHERWISE
SHOWN.

FOR COMPLETE ENG DATA SEE
ORIGINAL DEDICATION PLAT IN
BOOK 66, PAGE 53 OF RECORDS.

5600 SOUTH STREET

SEE PAGE 5