

PART OF THE SE.1/4, OF SECTION 13, T.5N., R.3W., S.L.B. & M.


112

HUMMELL SUBDIVISION

IN HOOPER CITY

SCALE 1" = 40'

TAXING UNIT: 376

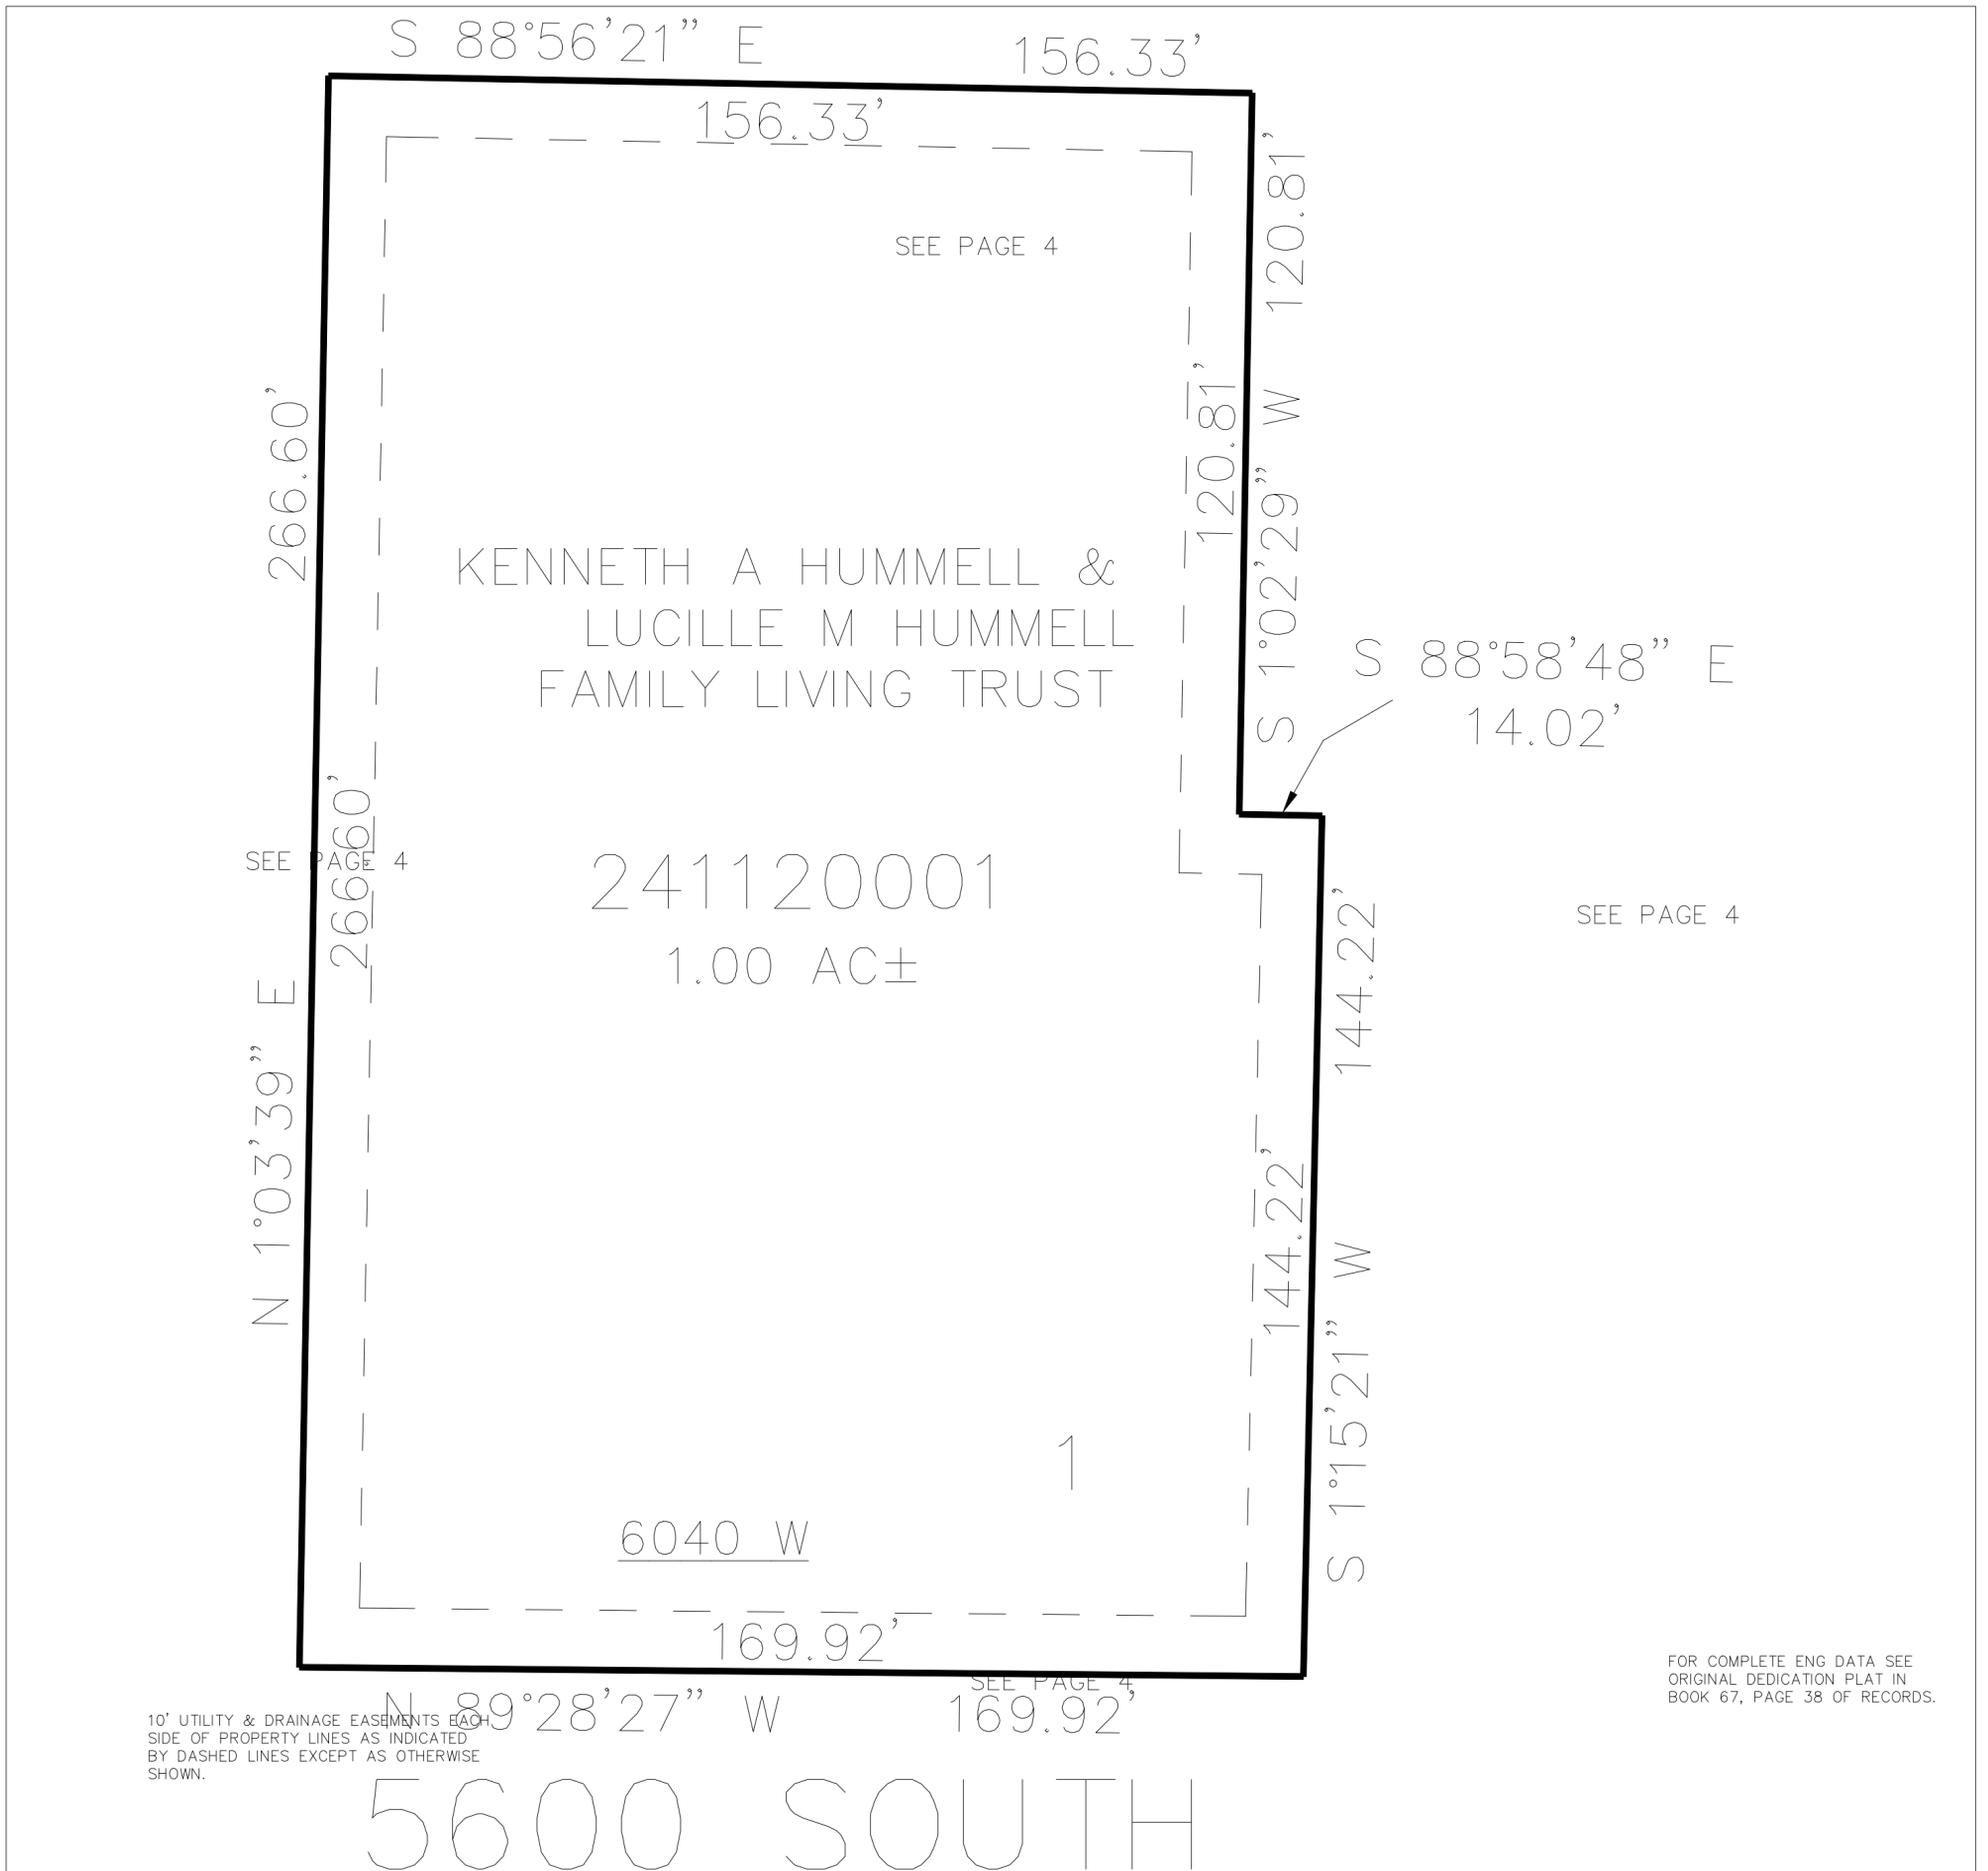

KENNETH A HUMMELL &
LUCILLE M HUMMELL
FAMILY LIVING TRUST

241120001
1.00 AC±

SEE PAGE 4

SEE PAGE 4

10' UTILITY & DRAINAGE EASEMENTS EACH
SIDE OF PROPERTY LINES AS INDICATED
BY DASHED LINES EXCEPT AS OTHERWISE
SHOWN.

FOR COMPLETE ENG DATA SEE
ORIGINAL DEDICATION PLAT IN
BOOK 67, PAGE 38 OF RECORDS.