

PART OF THE N.1/2, OF SECTION 24, T.5N., R.3W., S.L.B. & M.
OLD HUNT HOMESTEAD SUBDIVISION 1ST AMENDMENT


IN HOOPER CITY
SCALE 1" = 50'

TAXING UNIT: 376

5800 SOUTH STREET

S 89°32'00" E 356.70'

6300 WEST STREET

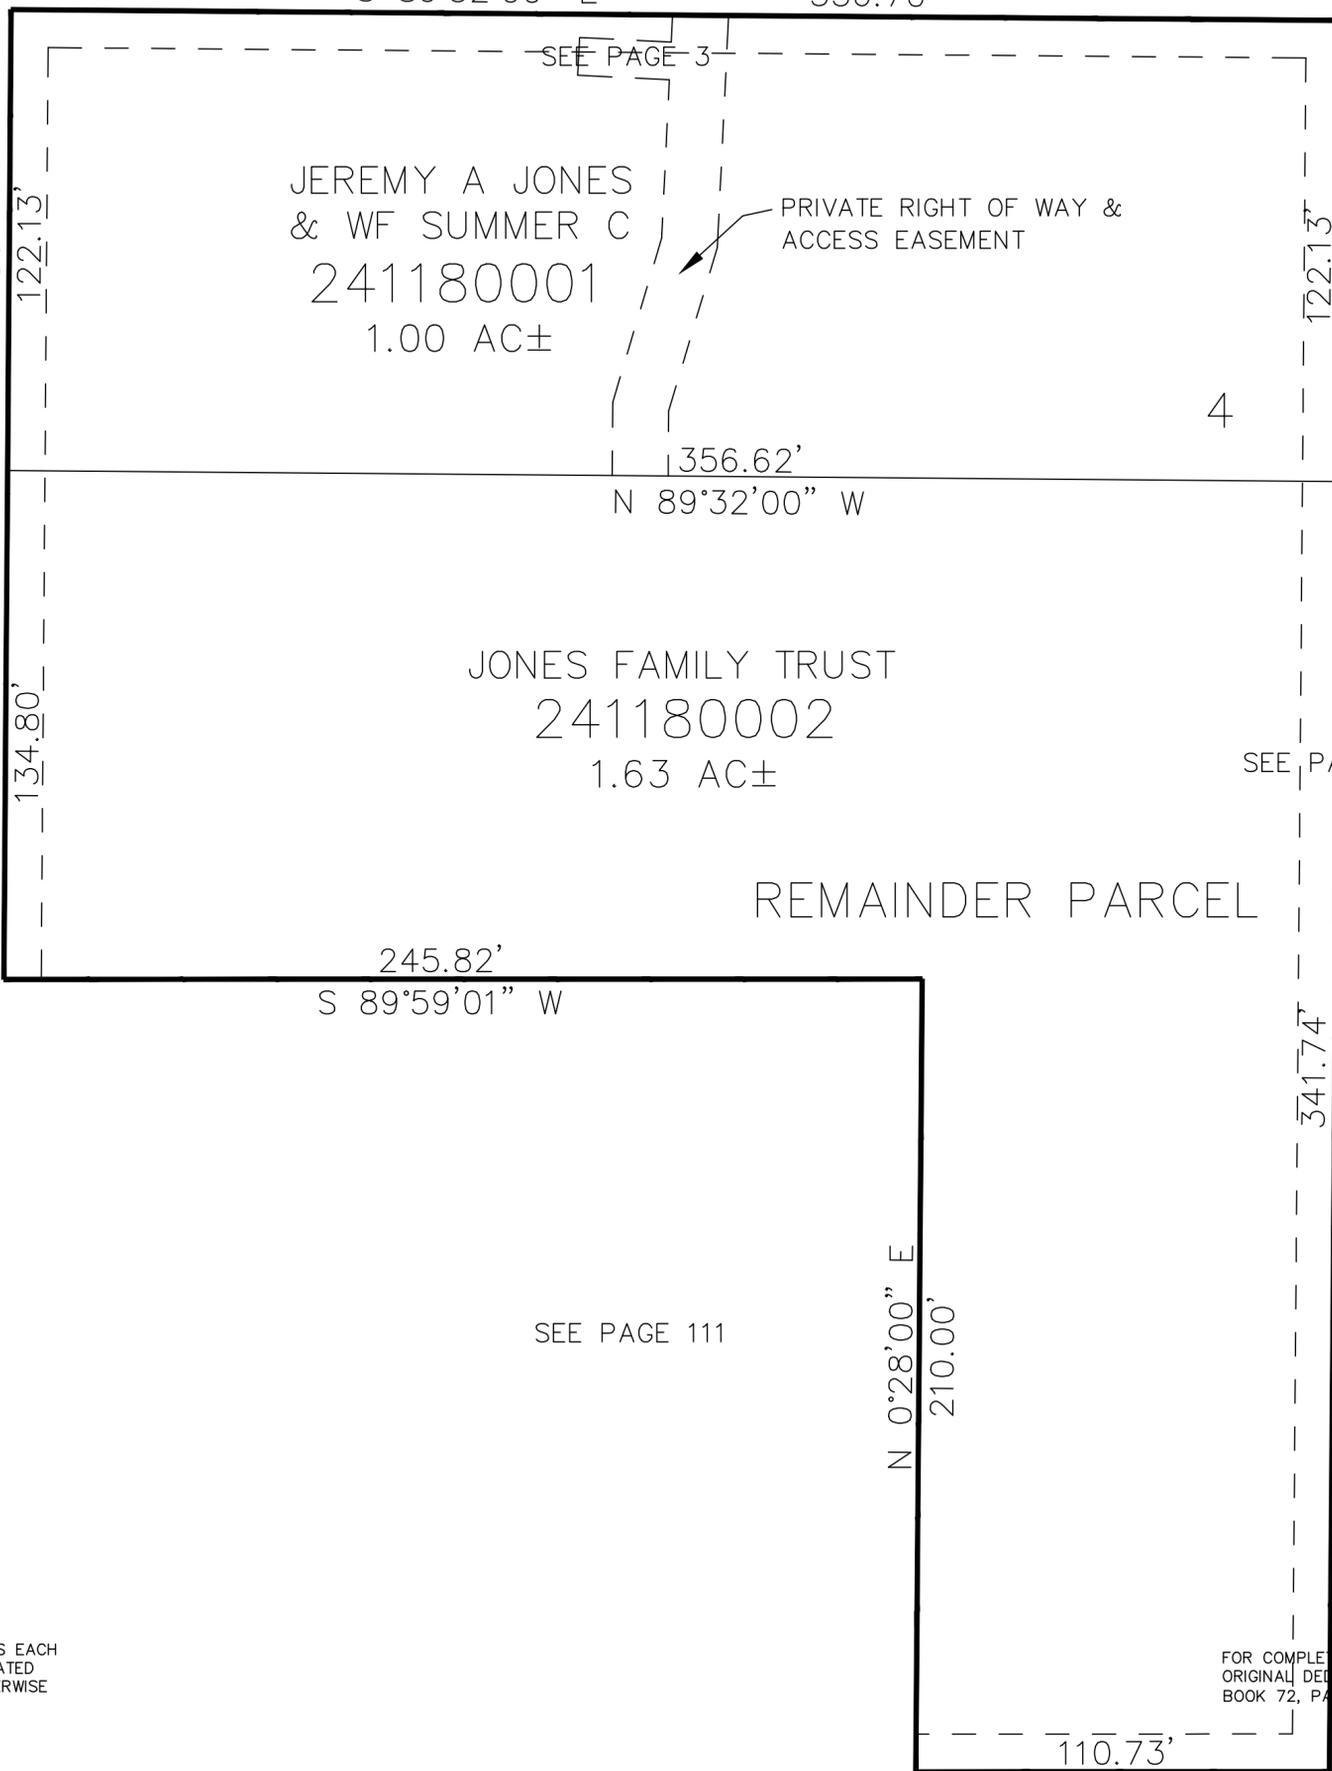

SEE PAGE 3

SEE PAGE 3

SEE PAGE 111

10' UTILITY & DRAINAGE EASEMENTS EACH SIDE OF PROPERTY LINES AS INDICATED BY DASHED LINES EXCEPT AS OTHERWISE SHOWN.

FOR COMPLETE ENG DATA SEE ORIGINAL DEDICATION PLAT IN BOOK 72, PAGE 80 OF RECORDS.