

PART OF THE N.1/2, OF SECTION 24, T.5N., R.3W., S.L.B. & M.
OLD HUNT HOMESTEAD SUBDIVISION 1ST AMENDMENT

118


TAXING UNIT: 376

IN HOOPER CITY
SCALE 1" = 50'

5800 SOUTH STREET

S 89°32'00" E 356.70'

6300 WEST STREET

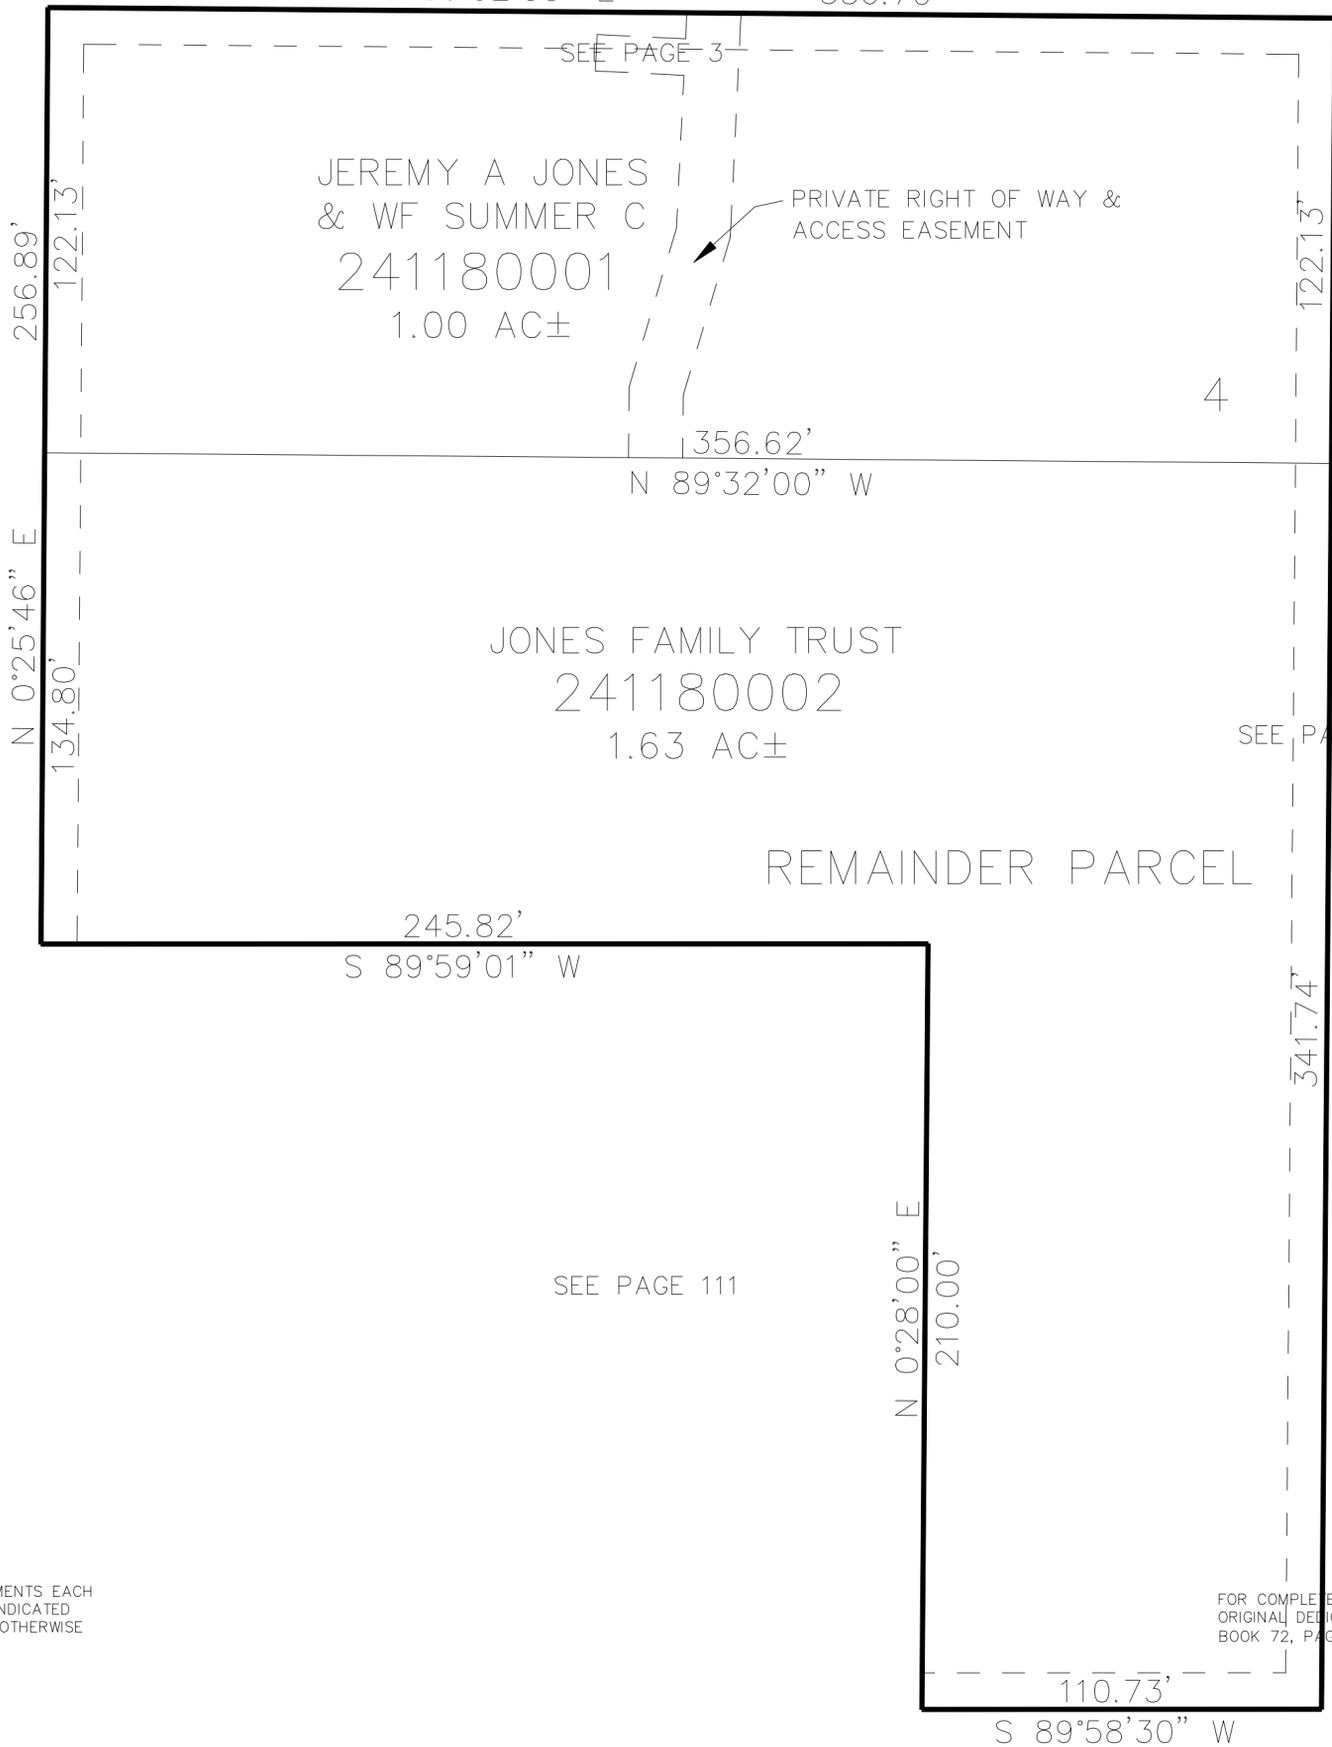

SEE PAGE 3

SEE PAGE 3

4

SEE PAGE 3

SEE PAGE 111

10' UTILITY & DRAINAGE EASEMENTS EACH
SIDE OF PROPERTY LINES AS INDICATED
BY DASHED LINES EXCEPT AS OTHERWISE
SHOWN.

FOR COMPLETE ENG DATA SEE
ORIGINAL DEDICATION PLAT IN
BOOK 72, PAGE 80 OF RECORDS.