

PART OF THE N.1/2, OF SECTION 13, T.6N., R.1E., S.L.B. & M.

124

DALE GRANT SUBDIVISION

IN HUNTSVILLE CITY


TAXING UNIT: 35

SCALE 1" = 60'

SEE PAGE 22

100 SOUTH STREET

N 88°49'19" E 736.83'

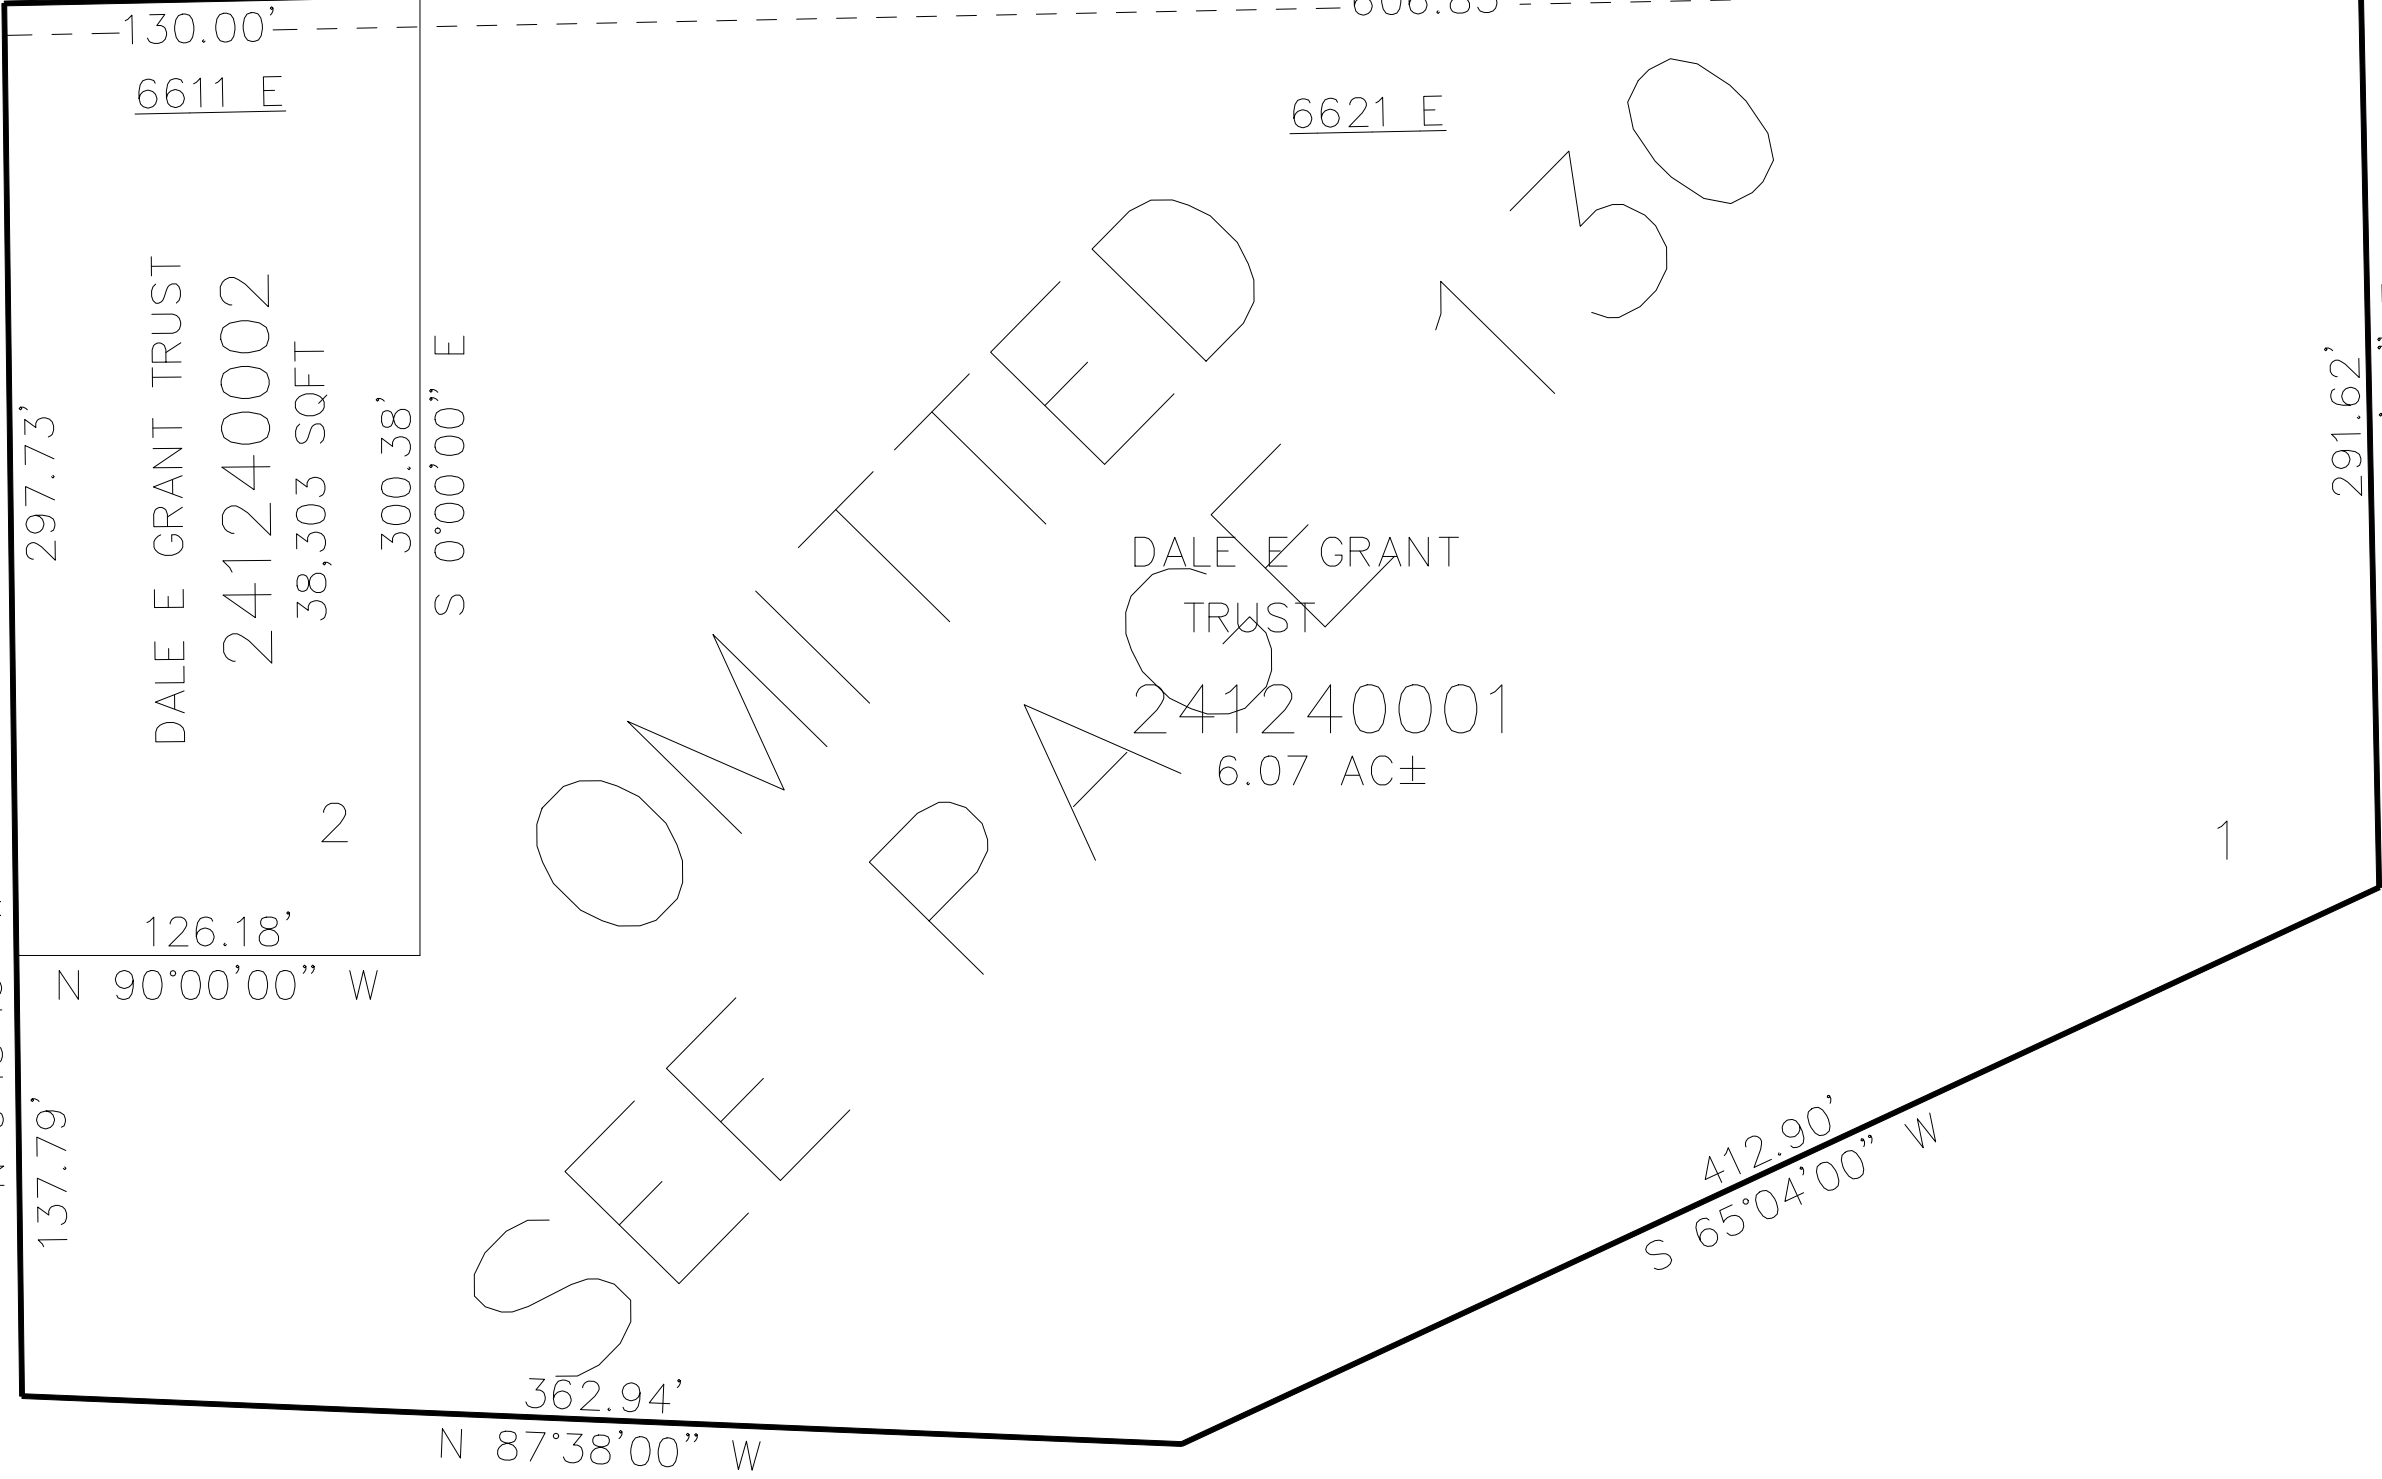

S 1°09'45" E

6700 EAST STREET

SEE PAGE 22

10' UTILITY & DRAINAGE EASEMENTS EACH
SIDE OF PROPERTY LINES AS INDICATED
BY DASHED LINES EXCEPT AS OTHERWISE
SHOWN.

FOR COMPLETE ENG DATA SEE
ORIGINAL DEDICATION PLAT IN
BOOK 75, PAGE 78 OF RECORDS.