

PART OF THE NE.1/4, OF SECTION 24, T.5N., R.3W., S.L.B. & M.

125


WILLIAM EAST SUBDIVISION

IN HOOPER CITY

TAXING UNIT: 376

SCALE 1" = 40'

SEE PAGE 5

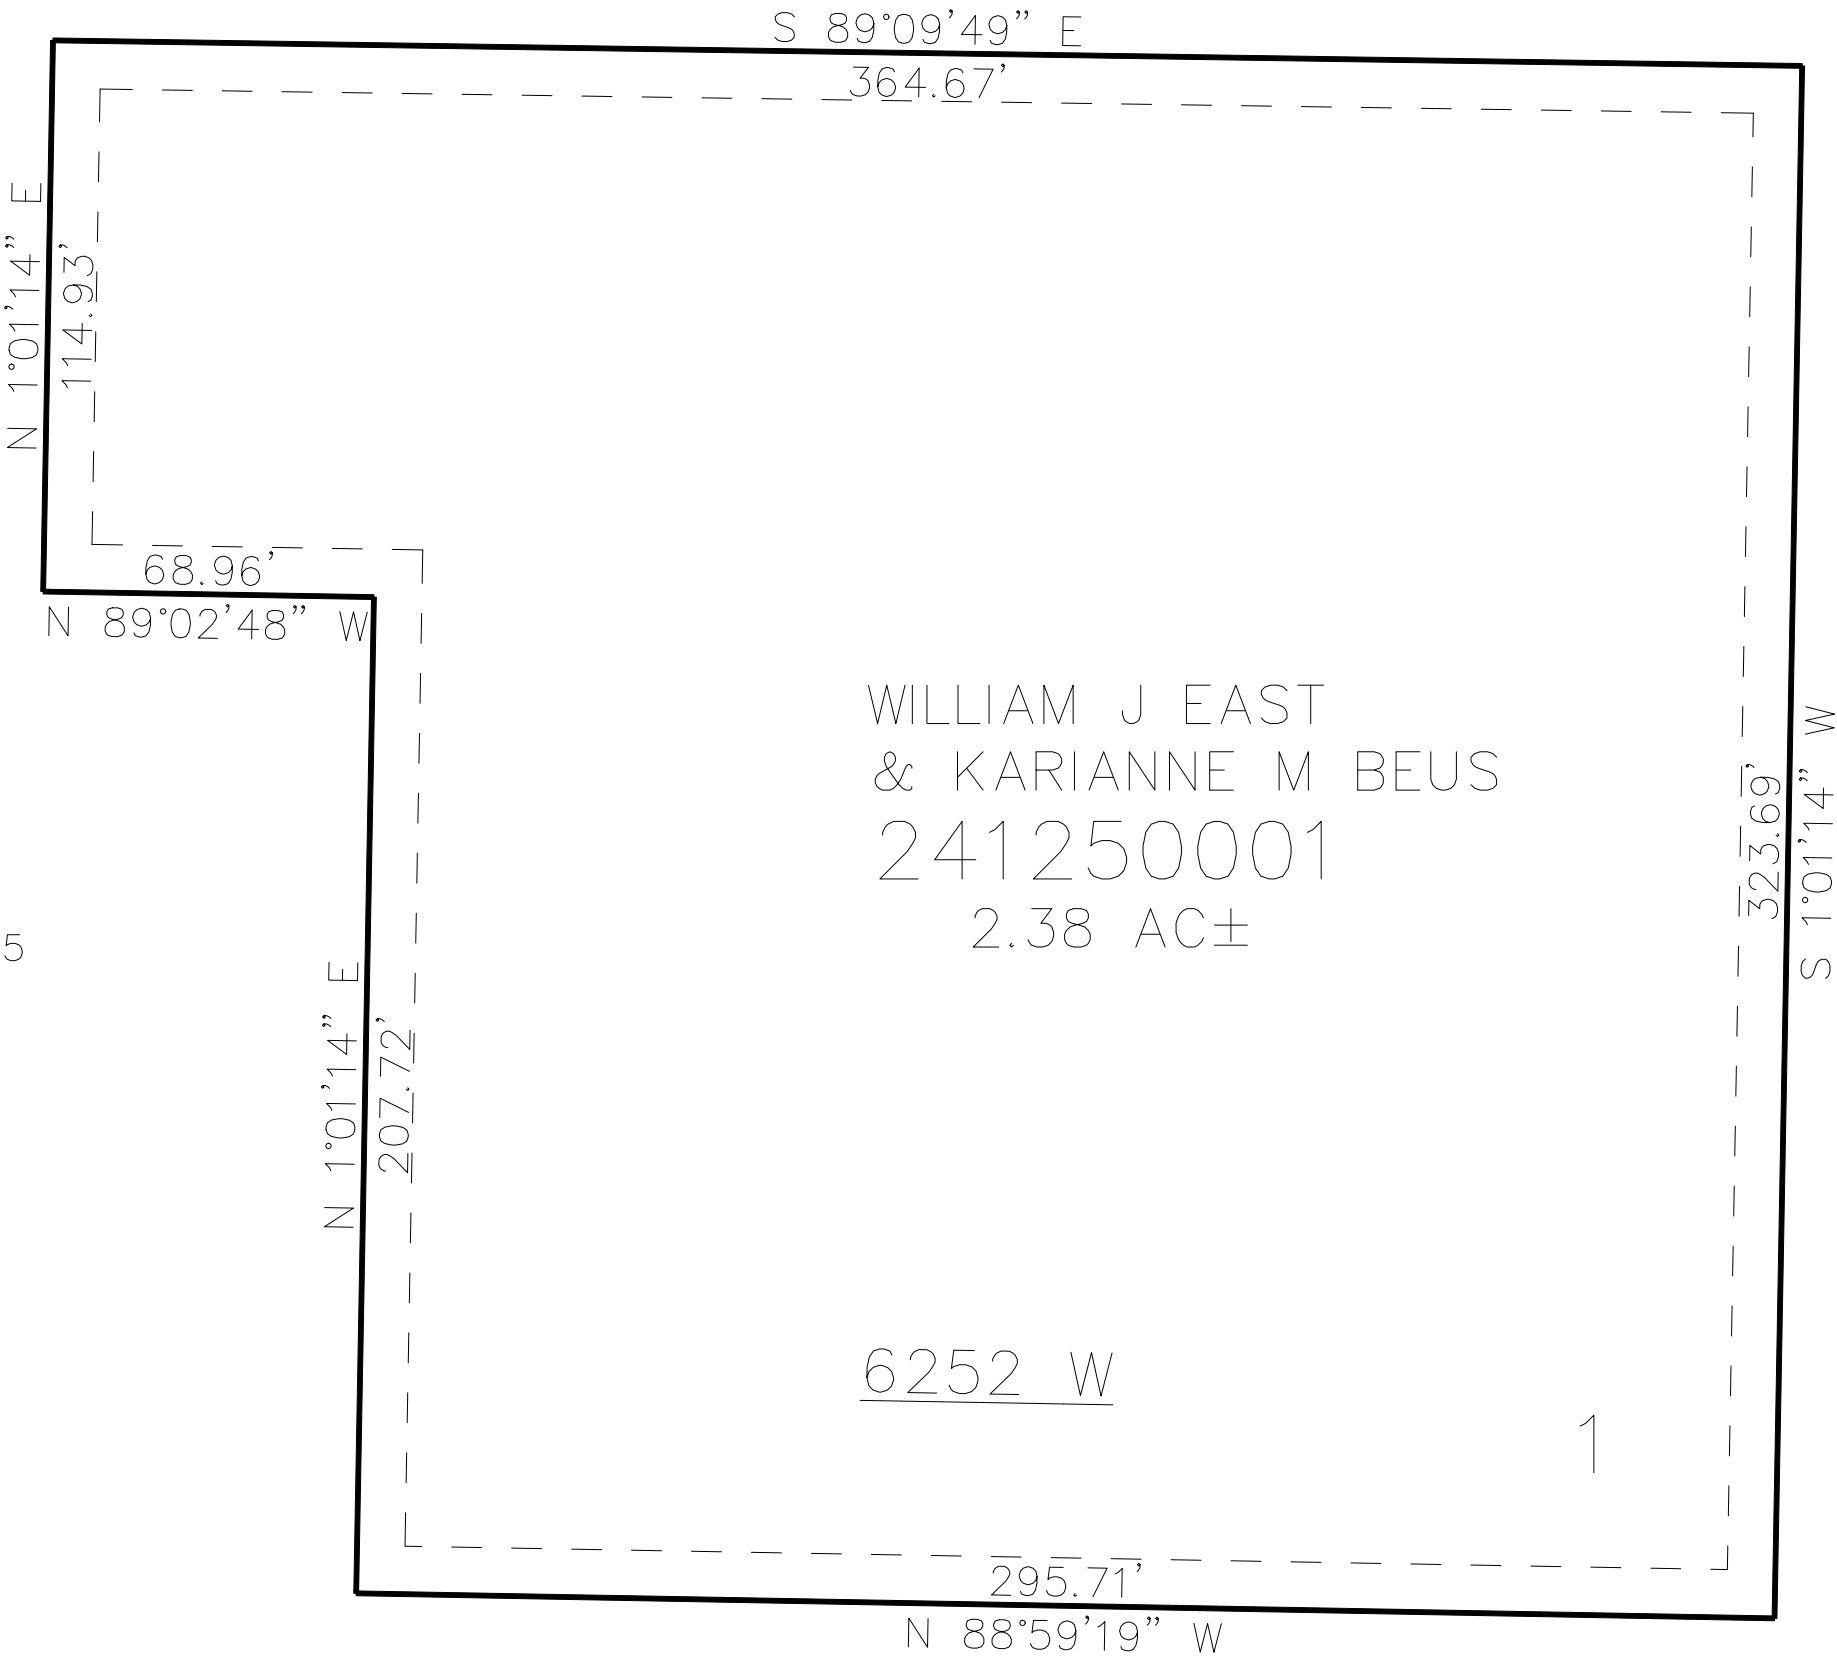

SEE PAGE 5

SEE PAGE 5

6252 W

6200 WEST ST

1

5700 SOUTH ST

SEE PAGE 5

10' UTILITY & DRAINAGE EASEMENTS EACH
SIDE OF PROPERTY LINES AS INDICATED
BY DASHED LINES EXCEPT AS OTHERWISE
SHOWN.

FOR COMPLETE ENG DATA SEE
ORIGINAL DEDICATION PLAT IN
BOOK 75, PAGE 100 OF RECORDS.