

PART OF THE NE. 1/4, OF SECTION 32, AND THE NW. OF SECTION 33, T.7N., R.2W., S.L.B. & M.

128

BLUE MOUNTAIN SUBDIVISION

IN WEBER COUNTY


TAXING UNIT: 21

SCALE 1" = 30'

SEE PAGE 36

2500 NORTH STREET

SEE PAGE 82

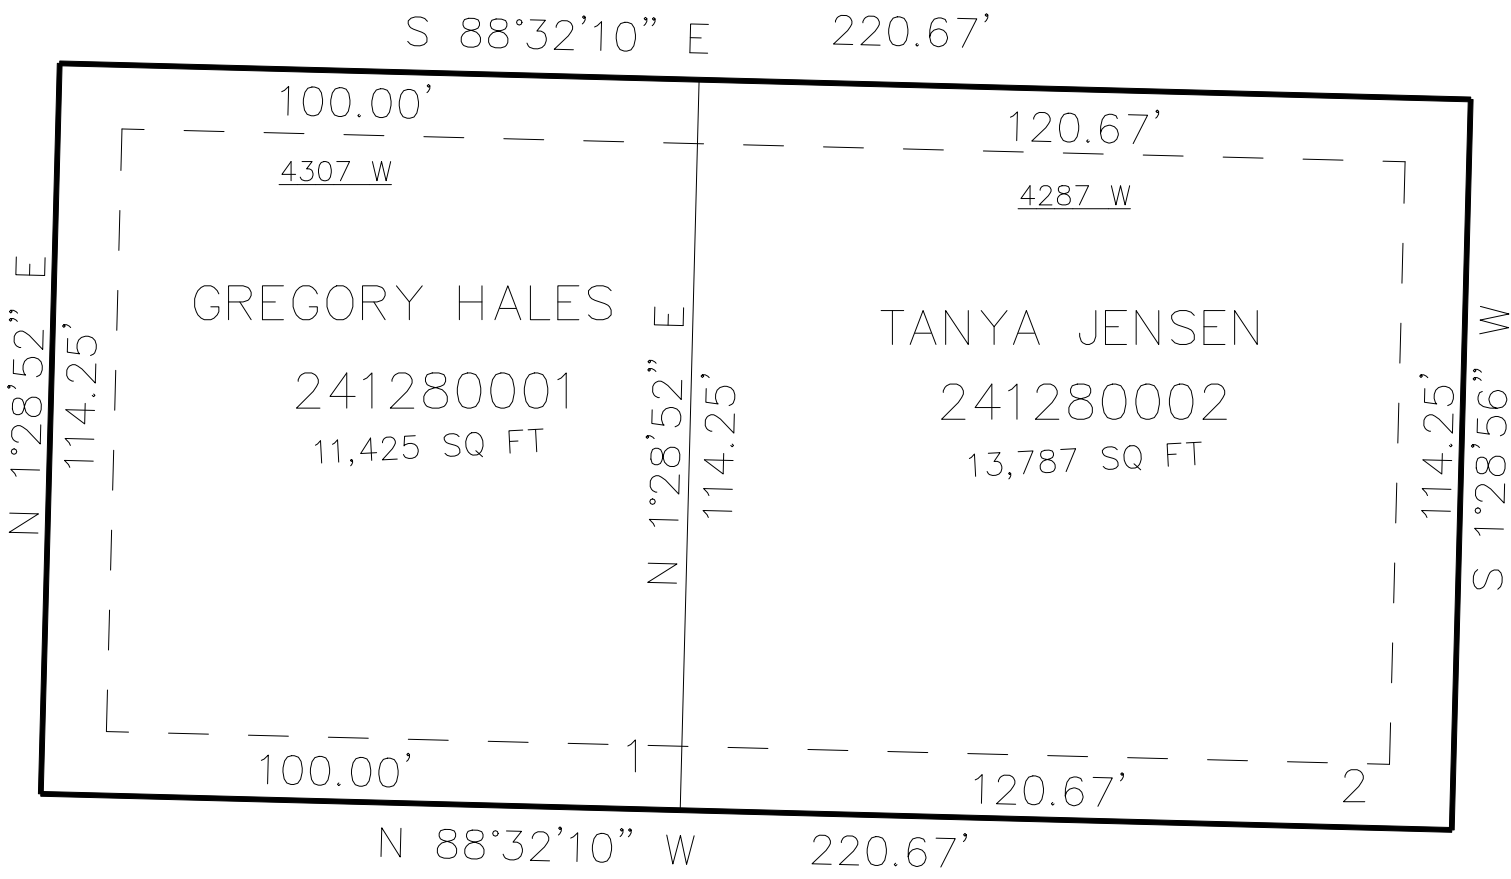

SEE PAGE 36

4275 WEST STREET

SEE PAGE 36

10' UTILITY & DRAINAGE EASEMENTS EACH
SIDE OF PROPERTY LINES AS INDICATED
BY DASHED LINES EXCEPT AS OTHERWISE
SHOWN.

FOR COMPLETE ENG DATA SEE
ORIGINAL DEDICATION PLAT IN
BOOK 77, PAGE 53 OF RECORDS.