

PART OF THE NW 1/4, OF SECTION 18, T.6N., R.2E., S.L.B. & M.


132

HUNTSVILLE TOWN PARK SUB PH 2

IN HUNTSVILLE CITY

TAXING UNIT: 35

SCALE 1" = 30'

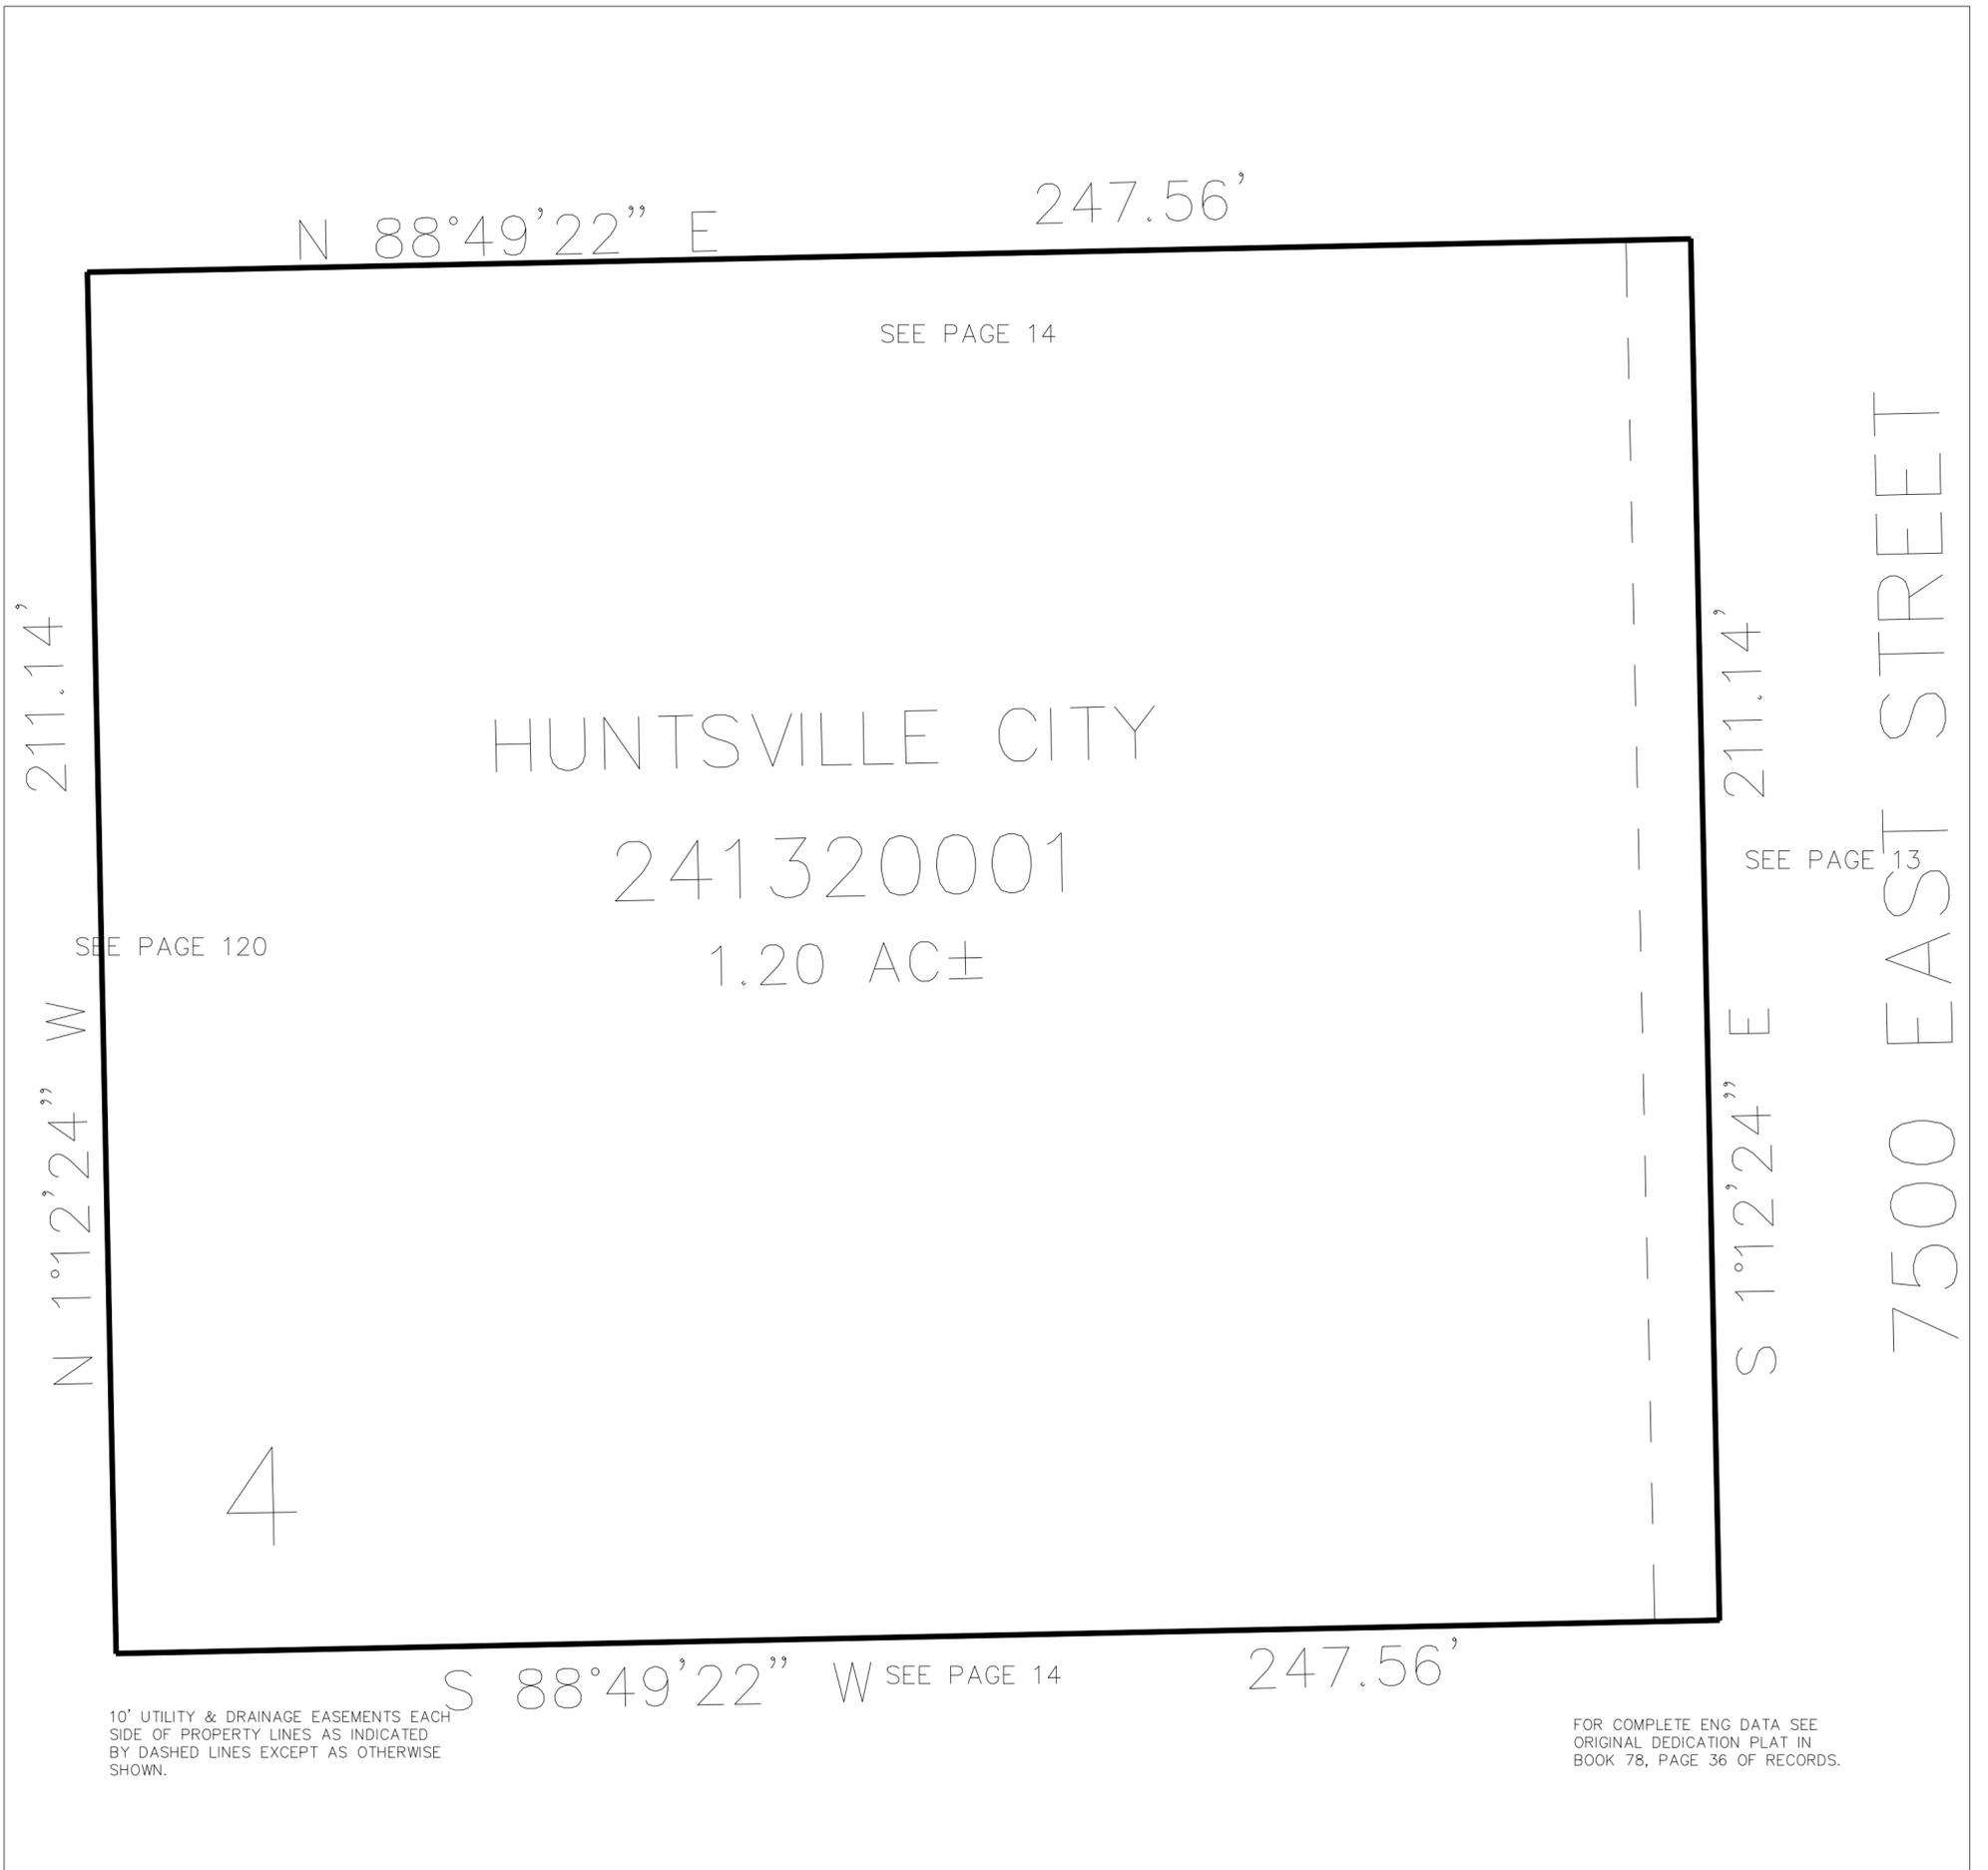

N 88°49'22" E

247.56'

SEE PAGE 14

HUNTSVILLE CITY

241320001

1.20 AC±

211.14'

N 1°12'24" W

SEE PAGE 120

4

211.14'

S 1°12'24" E

SEE PAGE 13

7500 EAST STREET

S 88°49'22" W SEE PAGE 14

247.56'

10' UTILITY & DRAINAGE EASEMENTS EACH SIDE OF PROPERTY LINES AS INDICATED BY DASHED LINES EXCEPT AS OTHERWISE SHOWN.

FOR COMPLETE ENG DATA SEE ORIGINAL DEDICATION PLAT IN BOOK 78, PAGE 36 OF RECORDS.