

PART OF THE NW.1/4, OF SECTION 33, T.7M., R.2W., S.L.B. & M.
CRAGUN COMPOUND SUBDIVISION 1ST AMENDMENT

149


TAXING UNIT: 21

IN PLAIN CITY
SCALE 1" = 30'

SEE PAGE 55

SEE PAGE 55

SEE PAGE 55

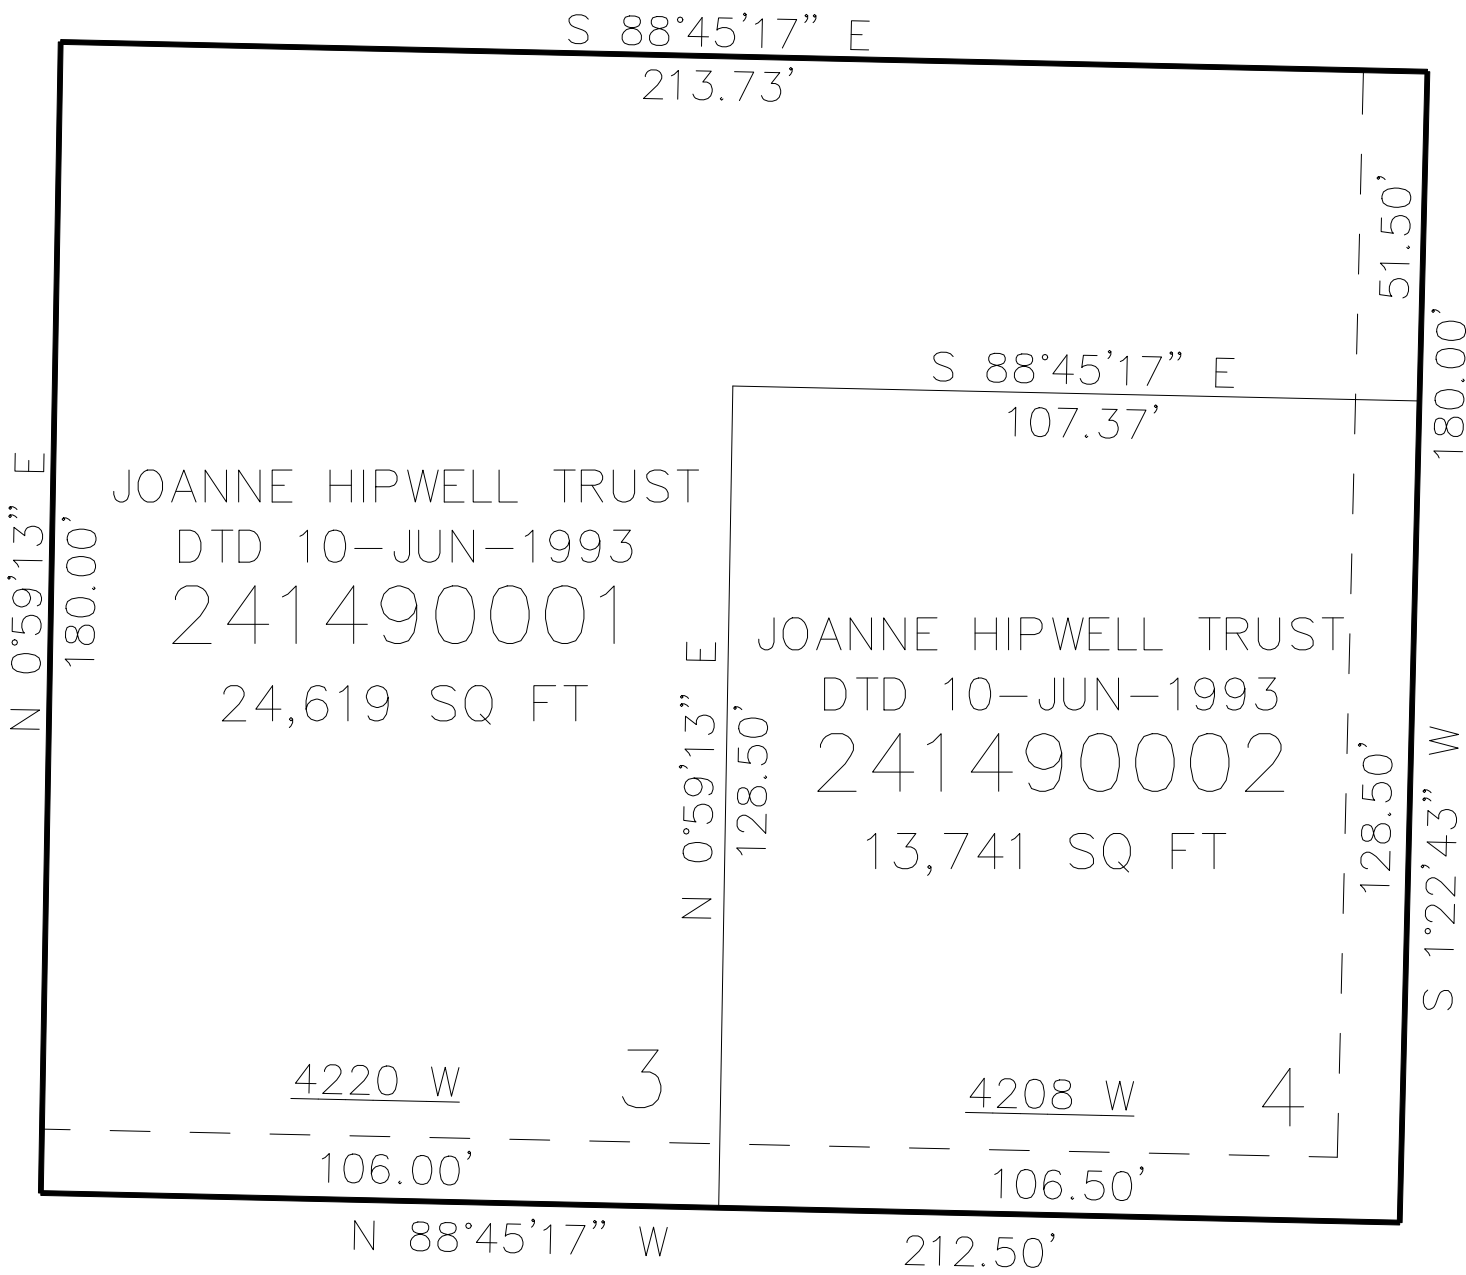

2575 NORTH ST

SEE PAGE 55

10' UTILITY & DRAINAGE EASEMENTS EACH
SIDE OF PROPERTY LINES AS INDICATED
BY DASHED LINES EXCEPT AS OTHERWISE
SHOWN.

FOR COMPLETE ENG DATA SEE
ORIGINAL DEDICATION PLAT IN
BOOK 85, PAGE 52 OF RECORDS.