

PART OF THE NE 1/4 OF SECTION 32, & NW 1/4, OF SECTION 33, T.7N., R.2W., S.L.B. & M.

150

YEARSLEY SUBDIVISION


IN PLAIN CITY

TAXING UNIT: 296

SCALE 1" = 30'

SEE PAGE 31

SEE PAGE 31

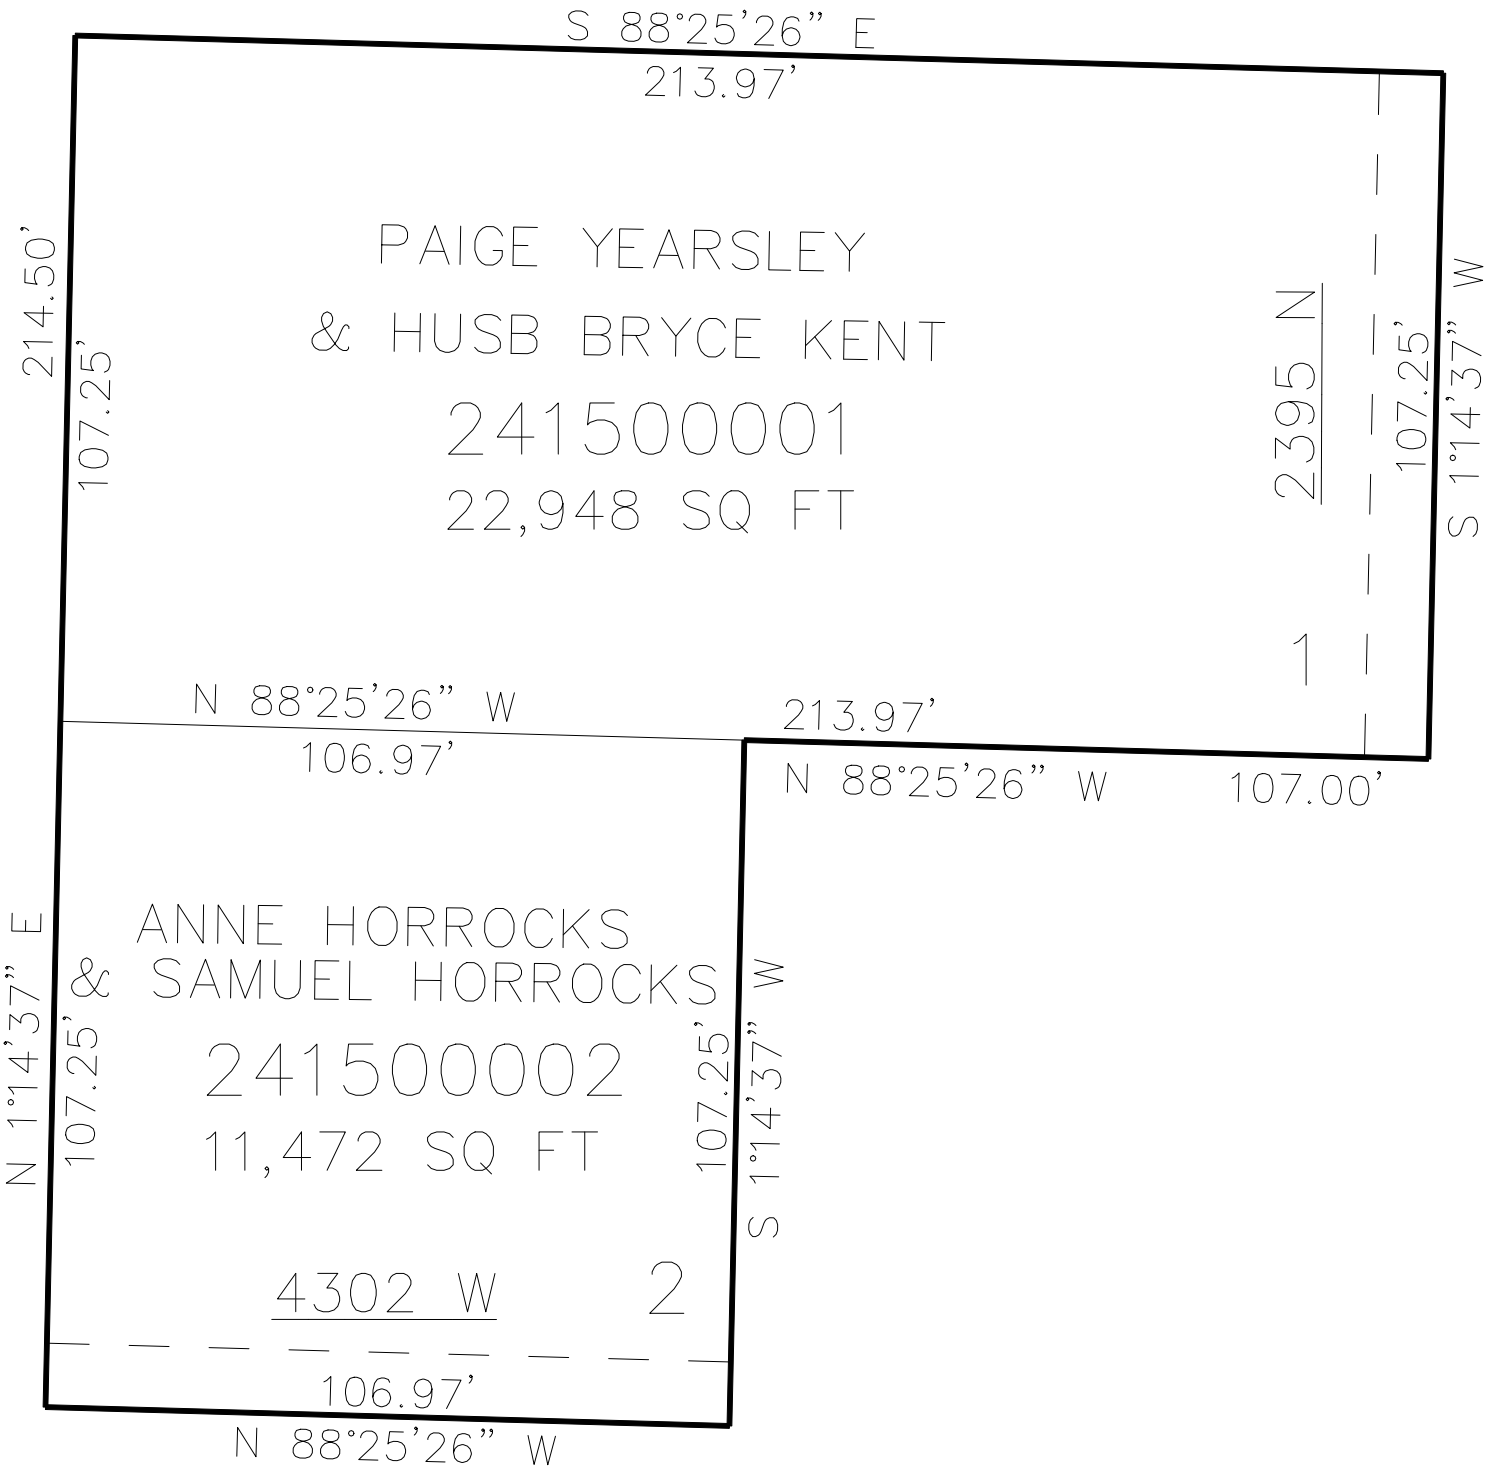

SEE PAGE 31

2350 NORTH STREET

SEE PAGE 31

10' UTILITY & DRAINAGE EASEMENTS EACH
SIDE OF PROPERTY LINES AS INDICATED
BY DASHED LINES EXCEPT AS OTHERWISE
SHOWN.

FOR COMPLETE ENG DATA SEE
ORIGINAL DEDICATION PLAT IN
BOOK 85, PAGE 60 OF RECORDS.