

PART OF THE SE.1/4, OF SECTION 13, T.5N., R.3W., S.L.B. & M.

BENS LEGACY SUBDIVISION

IN HOOPER CITY

TAXING UNIT: 376

SCALE 1" = 30'


SEE PAGE 4

SEE PAGE 4

SEE PAGE 4

6000 WEST ST

5600 SOUTH ST

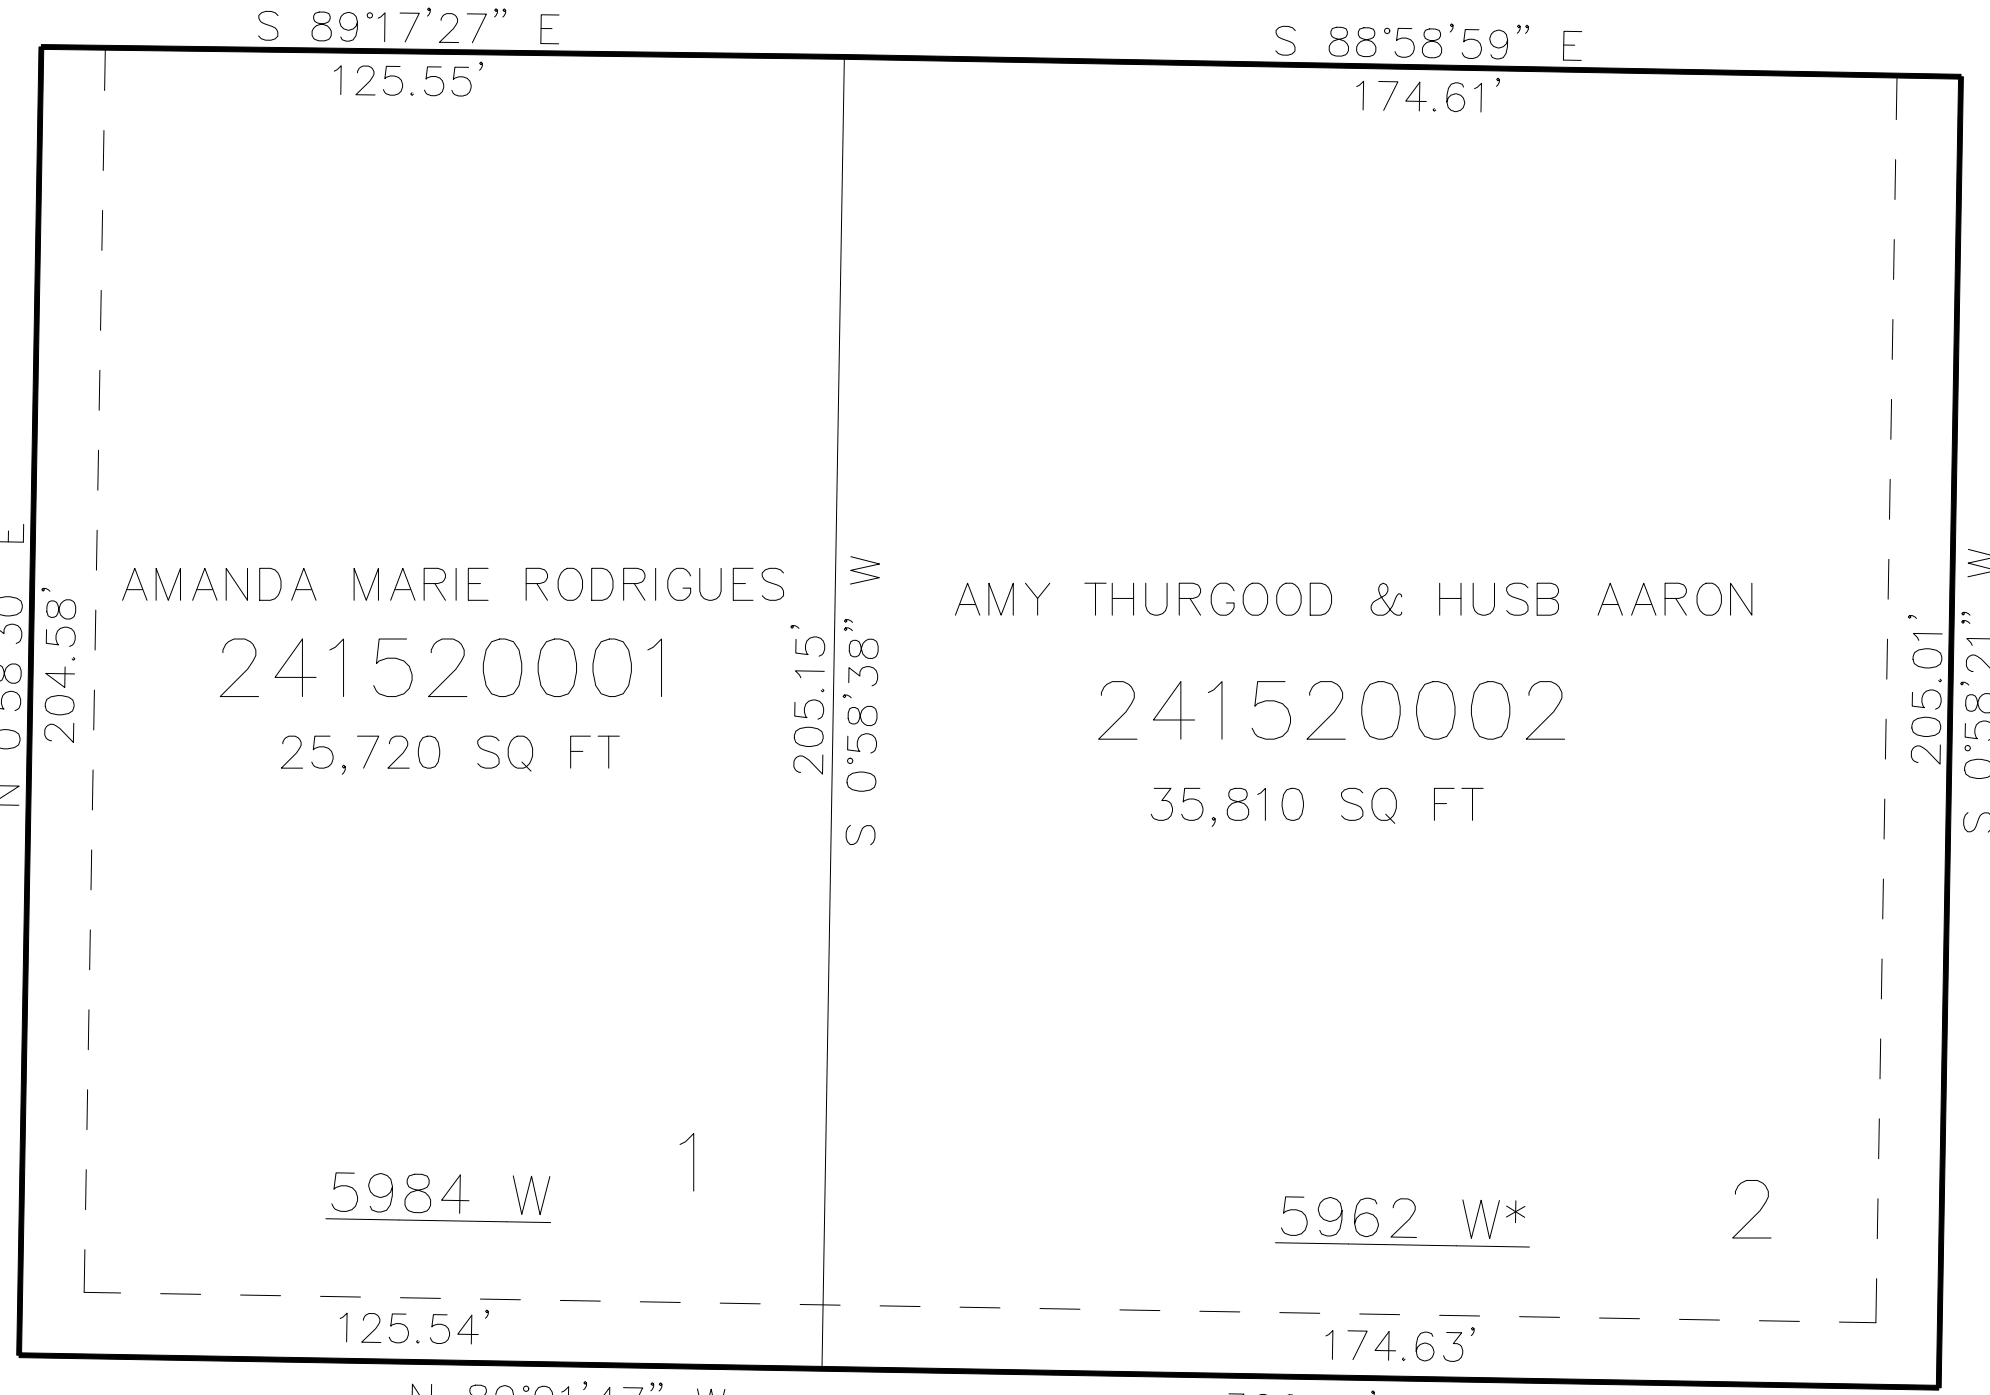

*CORRECTION AFFIDAVIT E#2990077

SEE PAGE 4

10' UTILITY & DRAINAGE EASEMENTS EACH
SIDE OF PROPERTY LINES AS INDICATED
BY DASHED LINES EXCEPT AS OTHERWISE
SHOWN.

FOR COMPLETE ENG DATA SEE
ORIGINAL DEDICATION PLAT IN
BOOK 85, PAGE 81 OF RECORDS.