


PART OF THE NE. 1/4, OF SECTION 32, T.7N., R.2W., S.L.B. & M.
TOWN SQUARE ESTATES 2ND AMENDMENT

153

TAXING UNIT: 21

IN PLAIN CITY
SCALE 1" = 50'

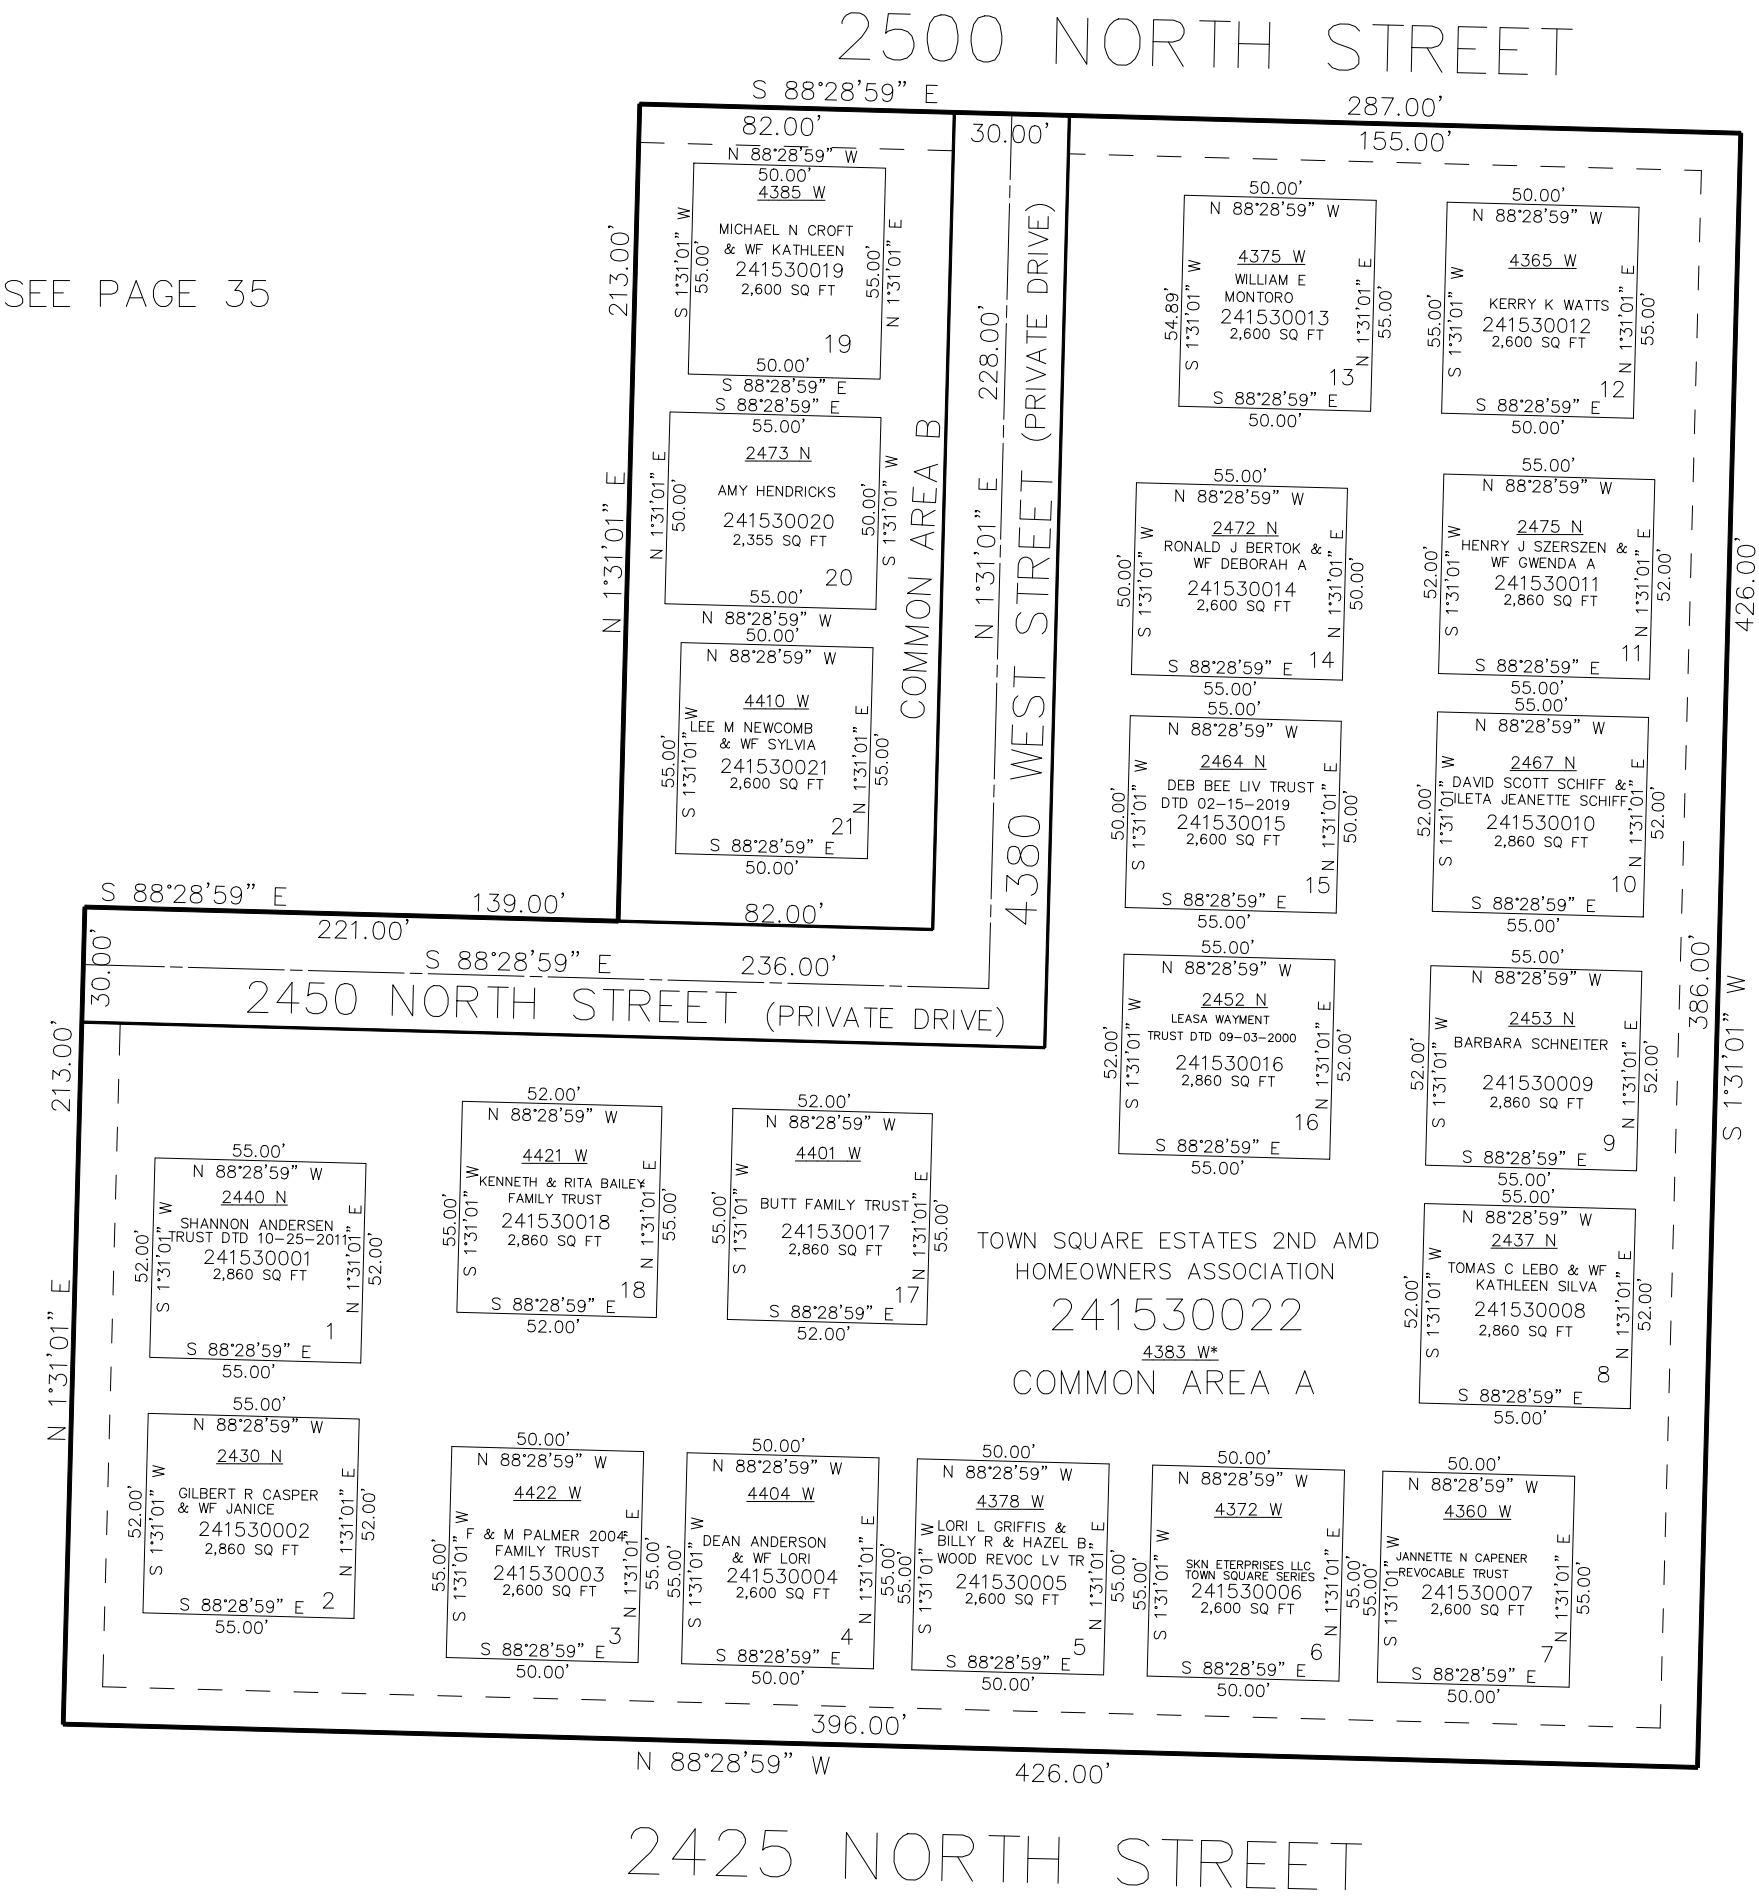

SEE PAGE 35

SEE PAGE 35

10' UTILITY & DRAINAGE EASEMENTS EACH
SIDE OF PROPERTY LINES AS INDICATED
BY DASHED LINES EXCEPT AS OTHERWISE
SHOWN.

SEE PAGE 35

FOR COMPLETE ENG DATA SEE
ORIGINAL DEDICATION PLAT IN
BOOK 87, PAGE 13-15 OF RECORDS.

ADDRESS CHANGE E#3278505

FOR TAX PURPOSES ONLY