


PART OF SECTION 8, T.5N., R.1W., S.L.B. & M.  
AMENDED PLAT OF  
**WASHINGTON TERRACE PARCEL 'A'**  
BLOCK 5

TAXING UNIT: 24

IN WASHINGTON TERRACE CITY

SCALE 1" = 50'

SEE PAGE 4

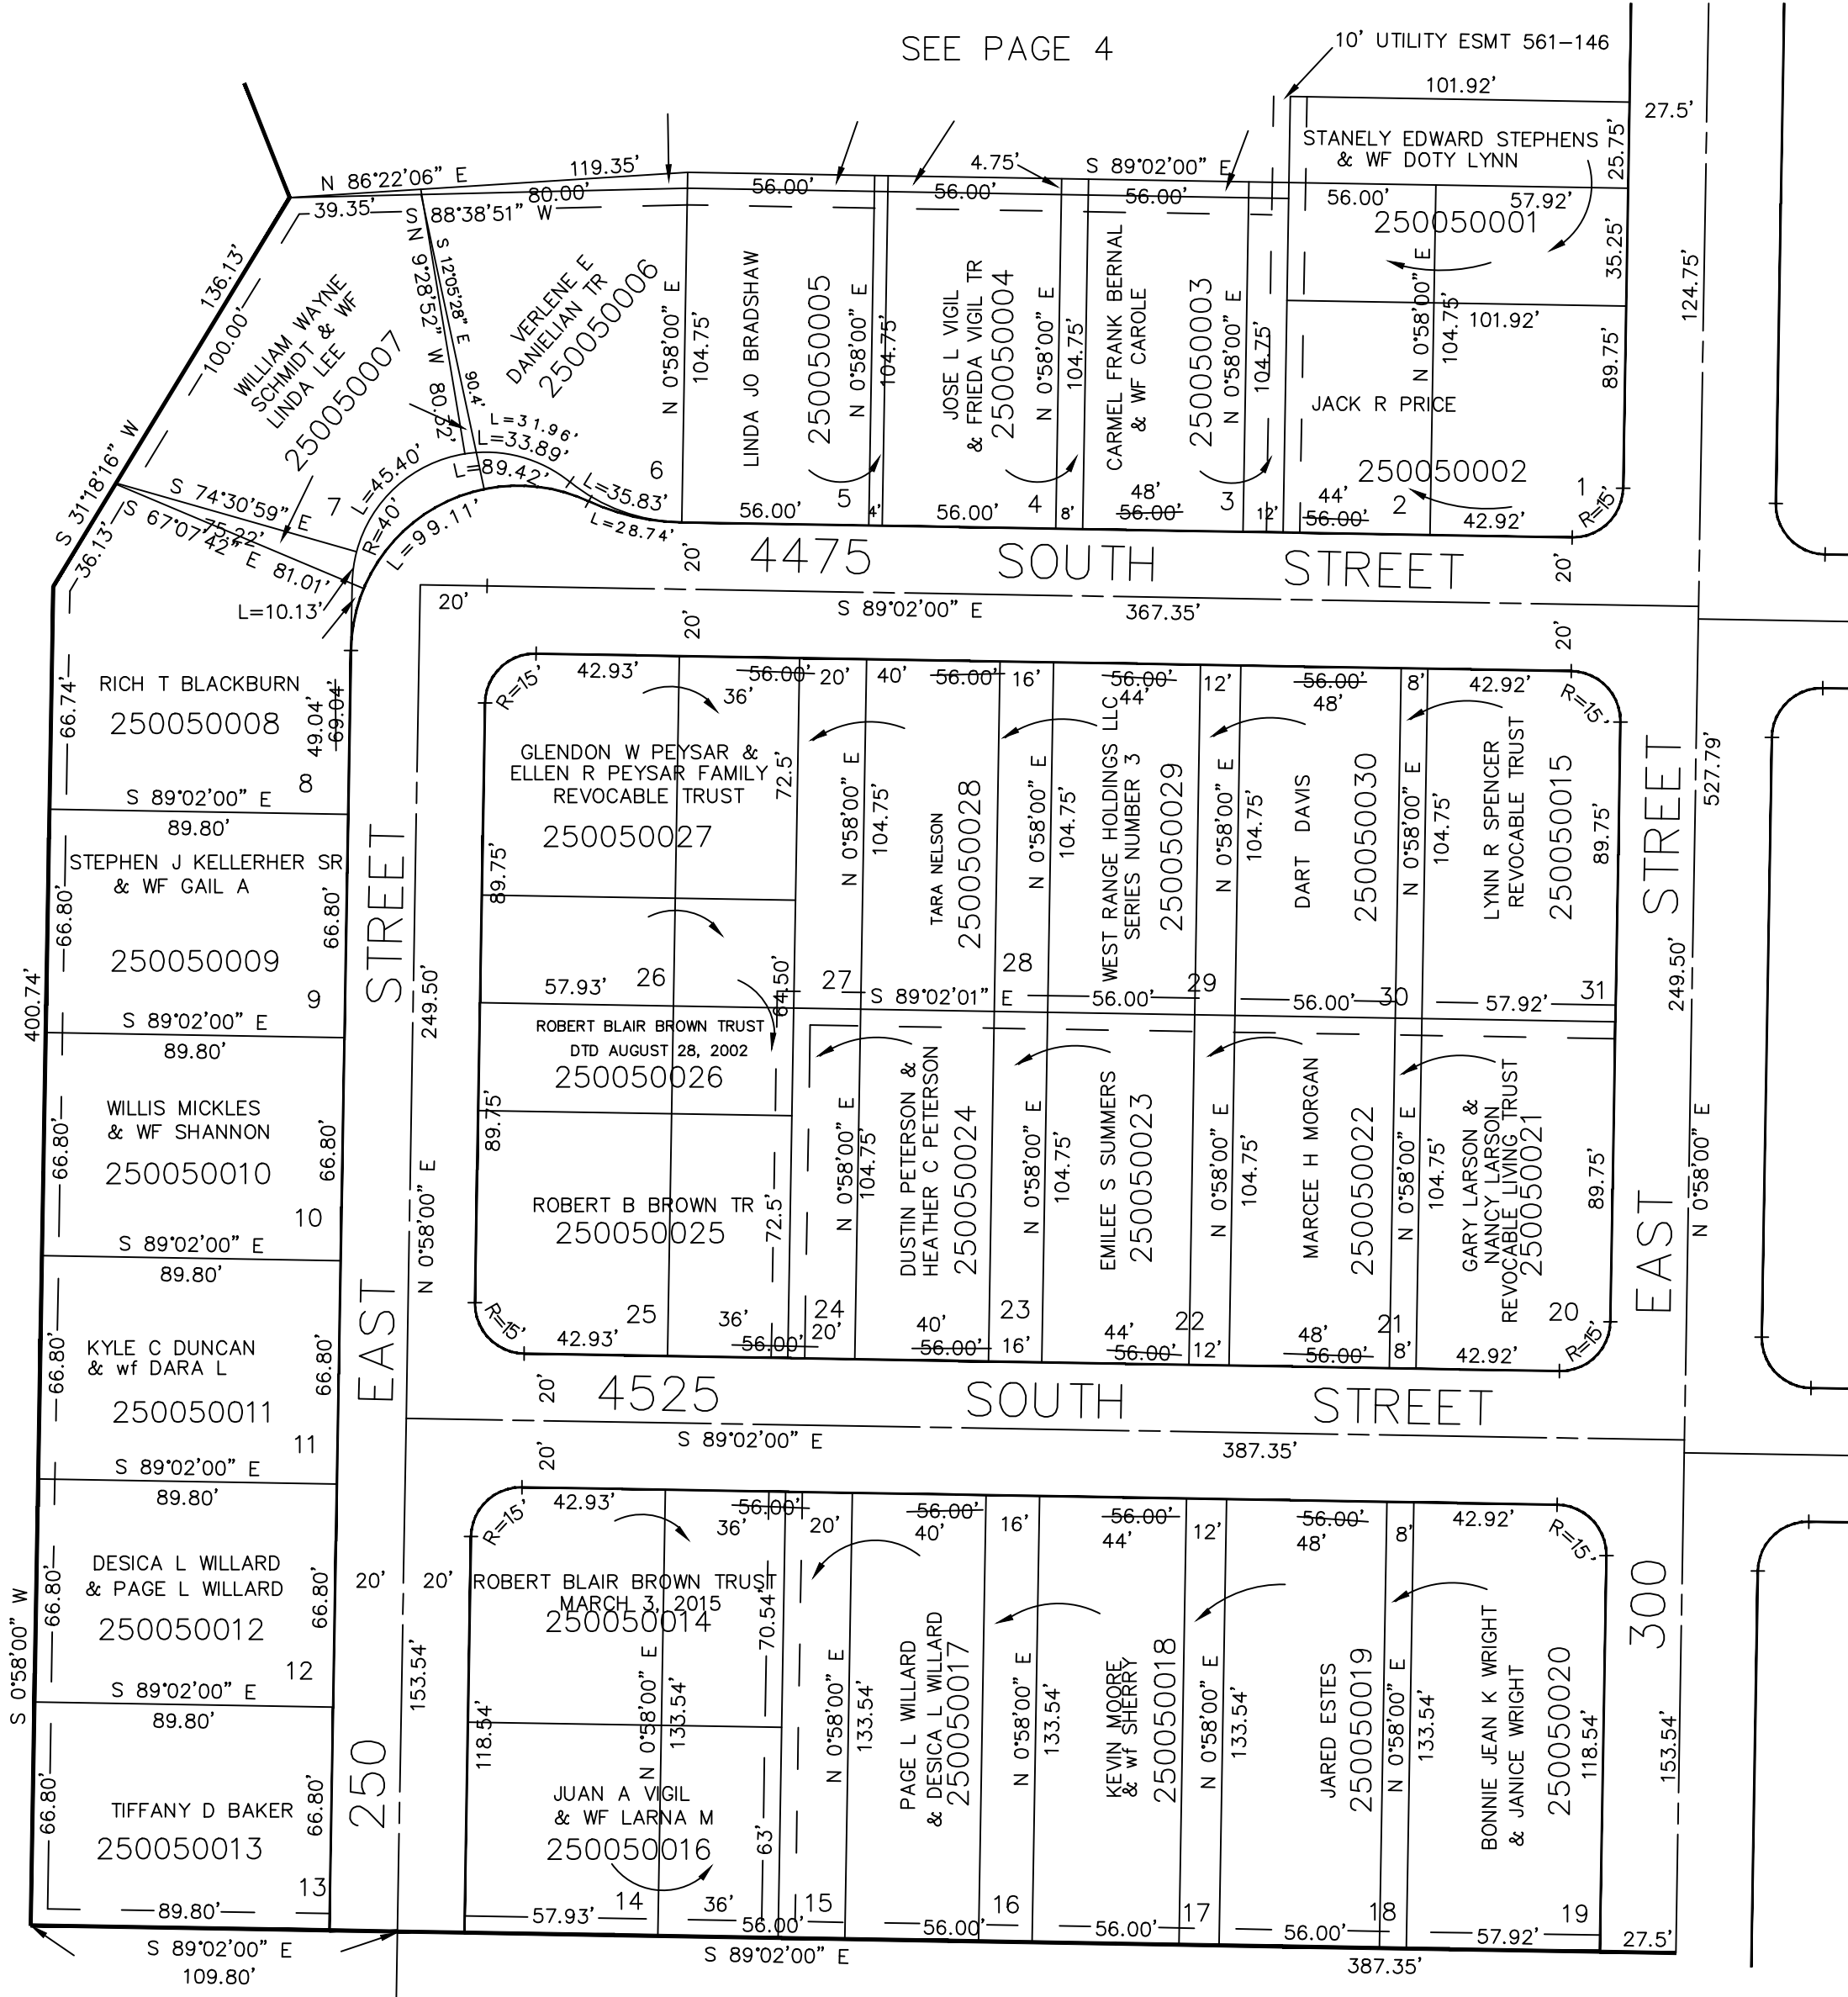

SEE PAGE 19

SEE PAGE 6

5' UTILITY & DRAINAGE EASEMENTS EACH SIDE OF PROPERTY LINES AS INDICATED BY DASHED LINES EXCEPT AS OTHERWISE SHOWN.

NOTE: OLD EASEMENTS VACATED 557-240

NOTE: NEW UTILITY EASEMENTS 561-146

SEE PAGE 10

FOR COMPLETE ENG DATA SEE ORIGINAL DEDICATION PLAT IN BOOK 10, PAGE 77-D OF RECORDS.