


PART OF SECTION 8, T.5N., R.1W., S.L.B. & M.
AMENDED PLAT OF
WASHINGTON TERRACE PARCEL 'A'
BLOCK 8

TAXING UNIT: 24

IN WASHINGTON TERRACE CITY
SCALE 1" = 50'

SEE PAGE 8

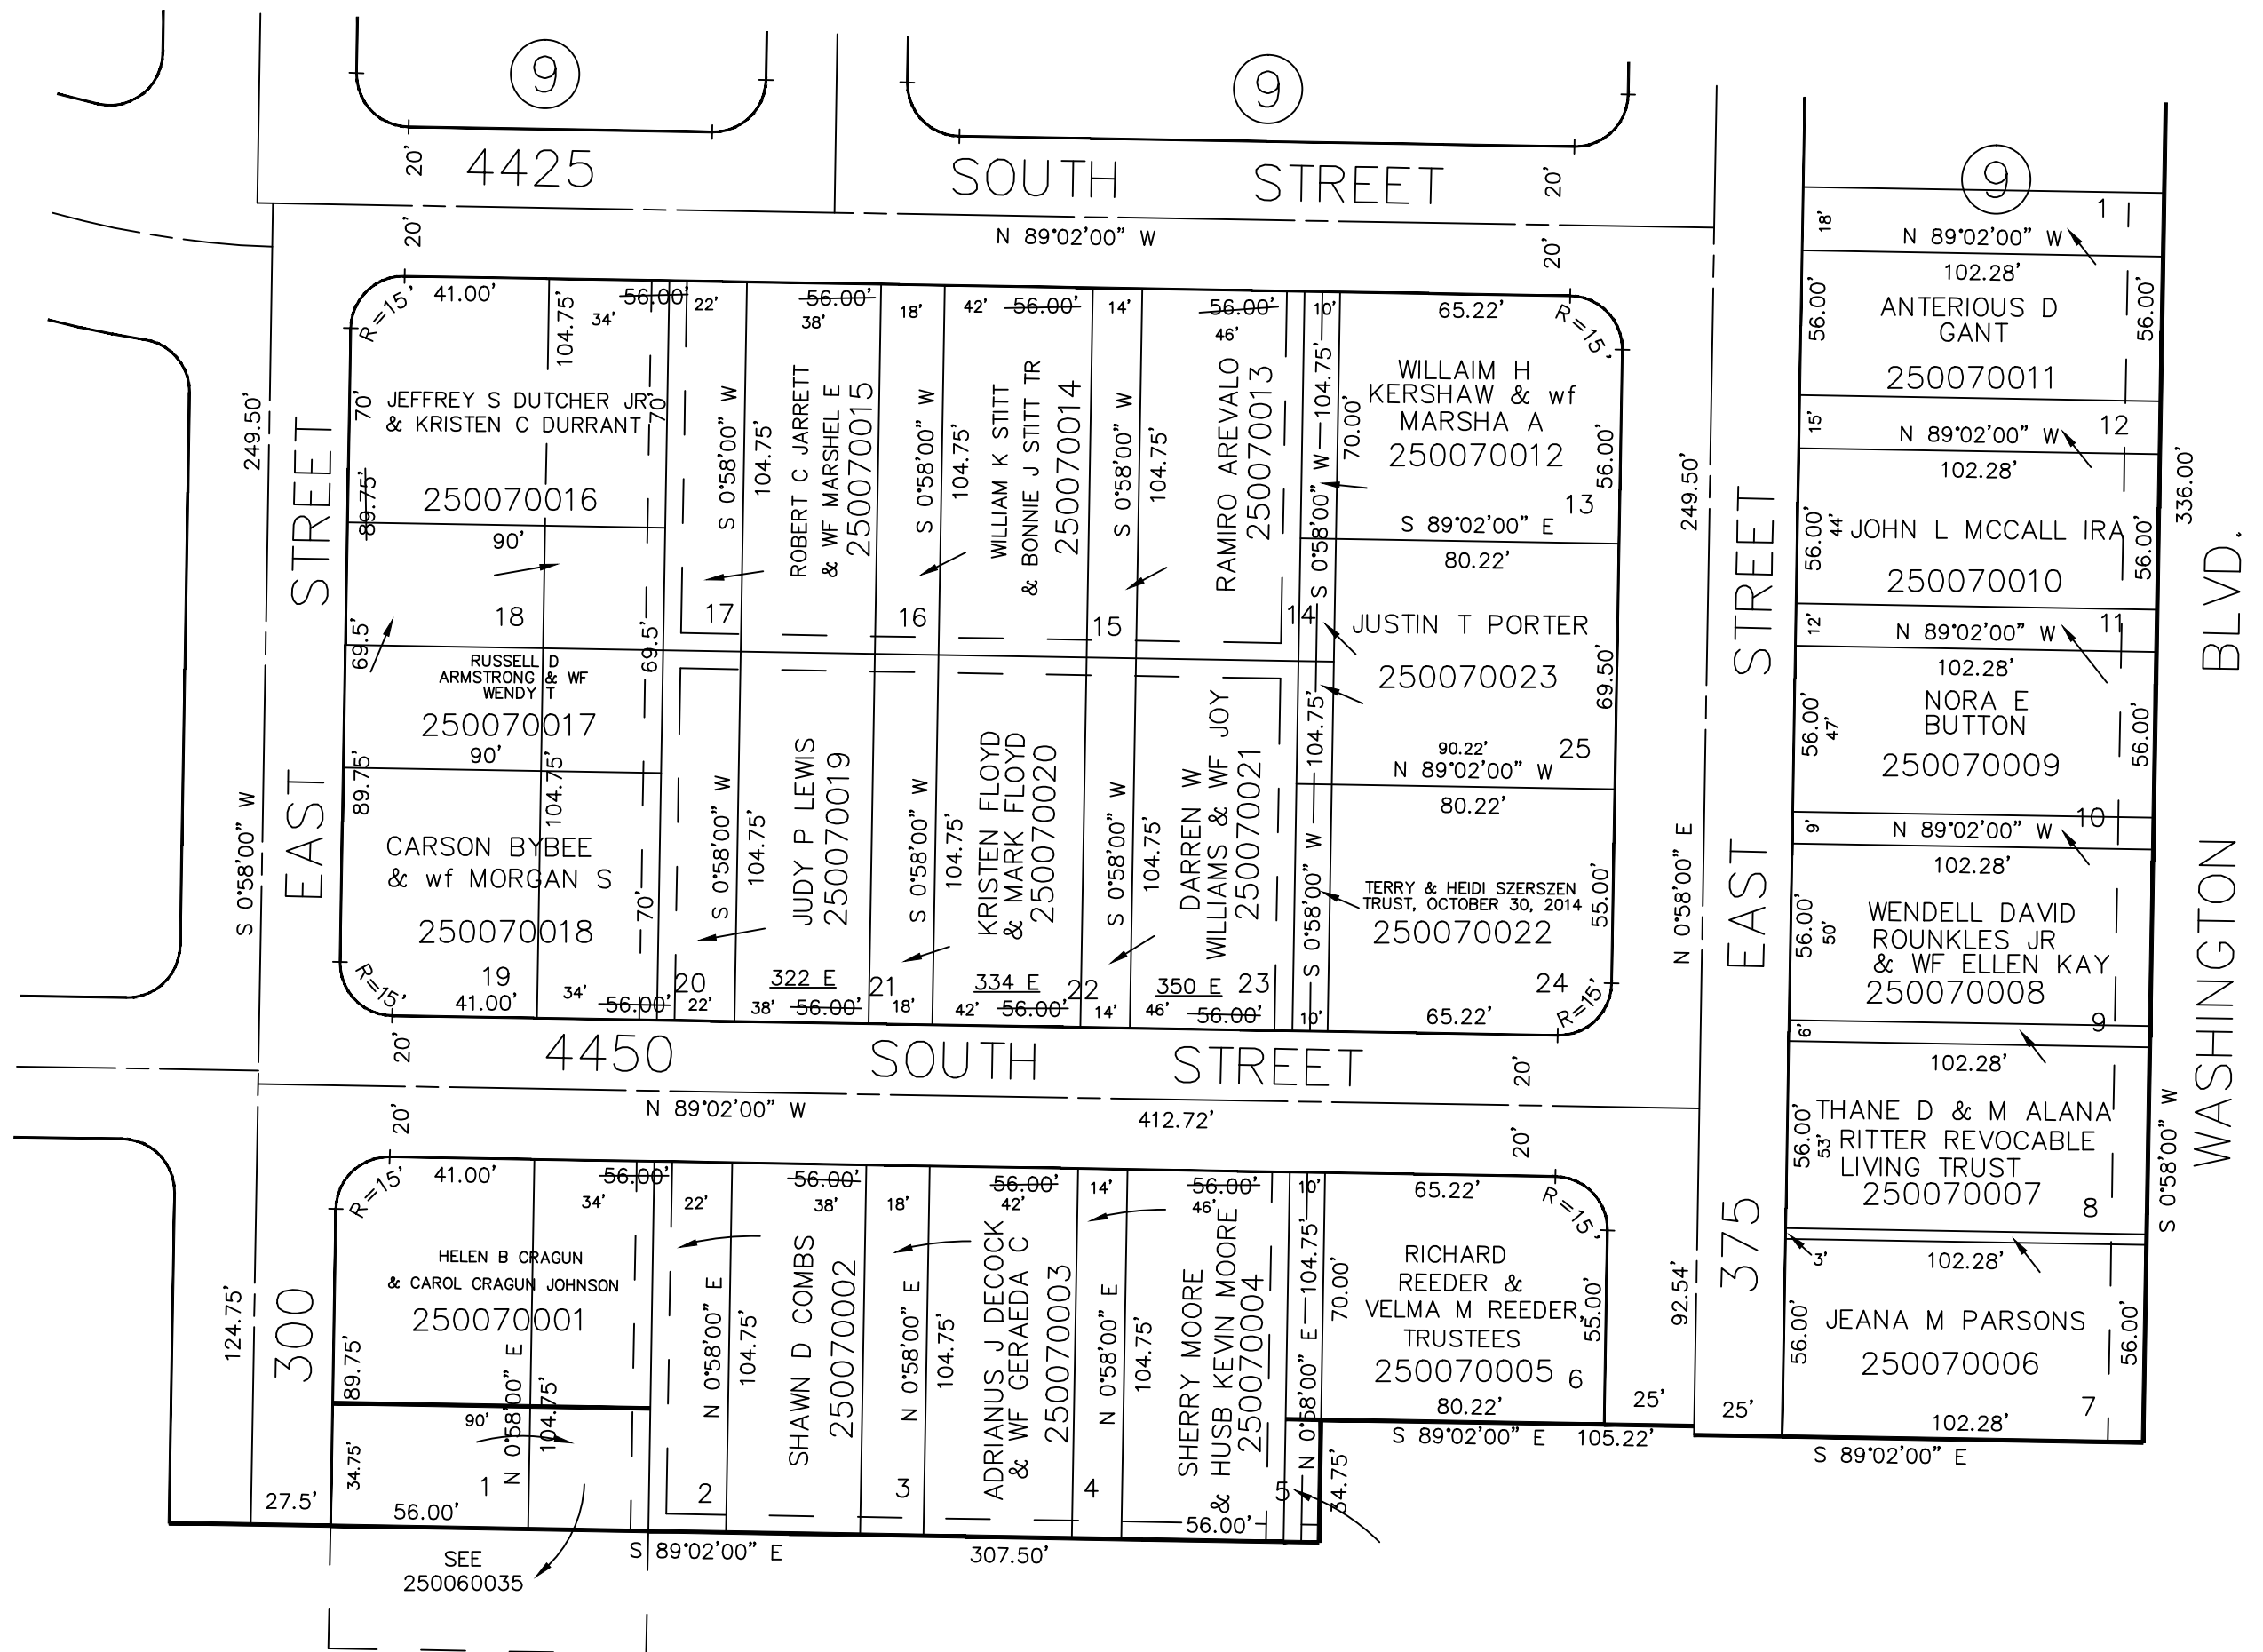

SEE PAGE 4

SEE BOOK
6
PAGE
19

SEE PAGE 6

NOTE: OLD EASEMENTS
VACATED 557-240 &
589-438

5' UTILITY & DRAINAGE EASEMENTS EACH
SIDE OF PROPERTY LINES AS INDICATED
BY DASHED LINES EXCEPT AS OTHERWISE
SHOWN.

NOTE: NEW 10' UTILITY
EASEMENTS 561-146

FOR COMPLETE ENG DATA SEE
ORIGINAL DEDICATION PLAT IN
BOOK 10, PAGE 77-B OF RECORDS.