

PART OF SECTION 8, T.5N., R.1W., S.L.B. & M.
AMENDED PLAT OF
WASHINGTON TERRACE PARCEL 'A'

BLOCK 9 SEE PAGE 1

IN WASHINGTON TERRACE CITY

SCALE 1"=50'

TAXING UNIT: 24

FOR COMPLETE ENG DATA SEE ORIGINAL DEDICATION PLAT IN BOOK 10, PAGE 77-B OF RECORDS.

5' UTILITY & DRAINAGE EASEMENTS EACH SIDE OF PROPERTY LINES AS INDICATED BY DASHED LINES EXCEPT AS OTHERWISE SHOWN.

SEE PAGE 2


ORIGINAL EASEMENTS VACATED 9-3-57 557-240

NEW EASEMENTS 561-146

SEE PAGE 4

25

SEE PAGE 7

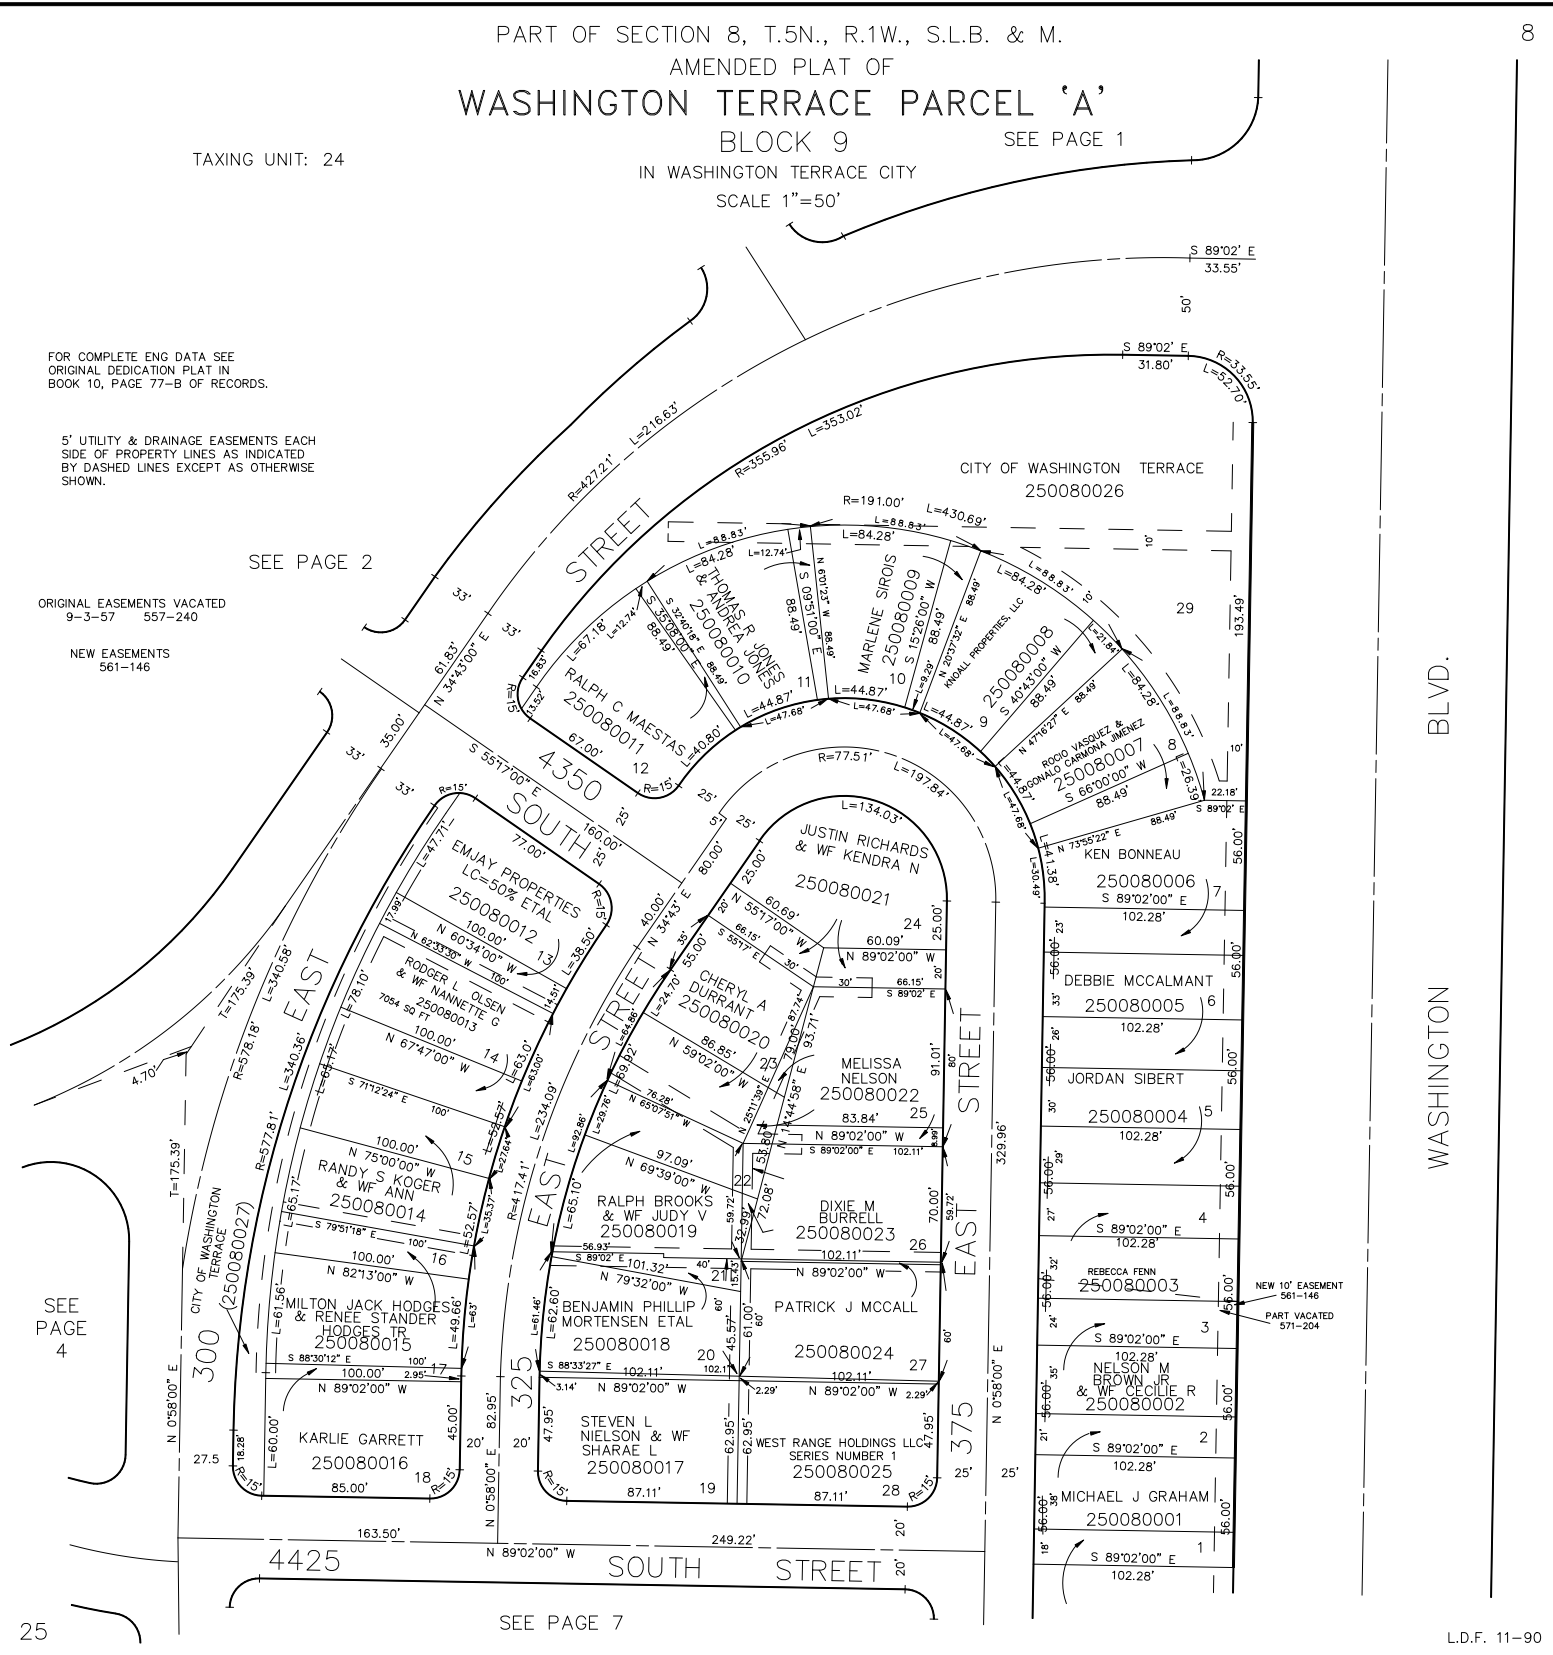

BLVD.

WASHINGTON