

PART OF SECTION 8, T.5N., R.1W., S.L.B. & M.
AMENDED PLAT OF
WASHINGTON TERRACE PARCEL 'A'

BLOCK 9

SEE PAGE 1

TAXING UNIT: 24

IN WASHINGTON TERRACE CITY

SCALE 1"=50'

FOR COMPLETE ENG DATA SEE
ORIGINAL DEDICATION PLAT IN
BOOK 10, PAGE 77-B OF RECORDS.


5' UTILITY & DRAINAGE EASEMENTS EACH
SIDE OF PROPERTY LINES AS INDICATED
BY DASHED LINES EXCEPT AS OTHERWISE
SHOWN.

SEE PAGE 2

ORIGINAL EASEMENTS VACATED
9-3-57 557-240

NEW EASEMENTS
561-146

SEE
PAGE
4

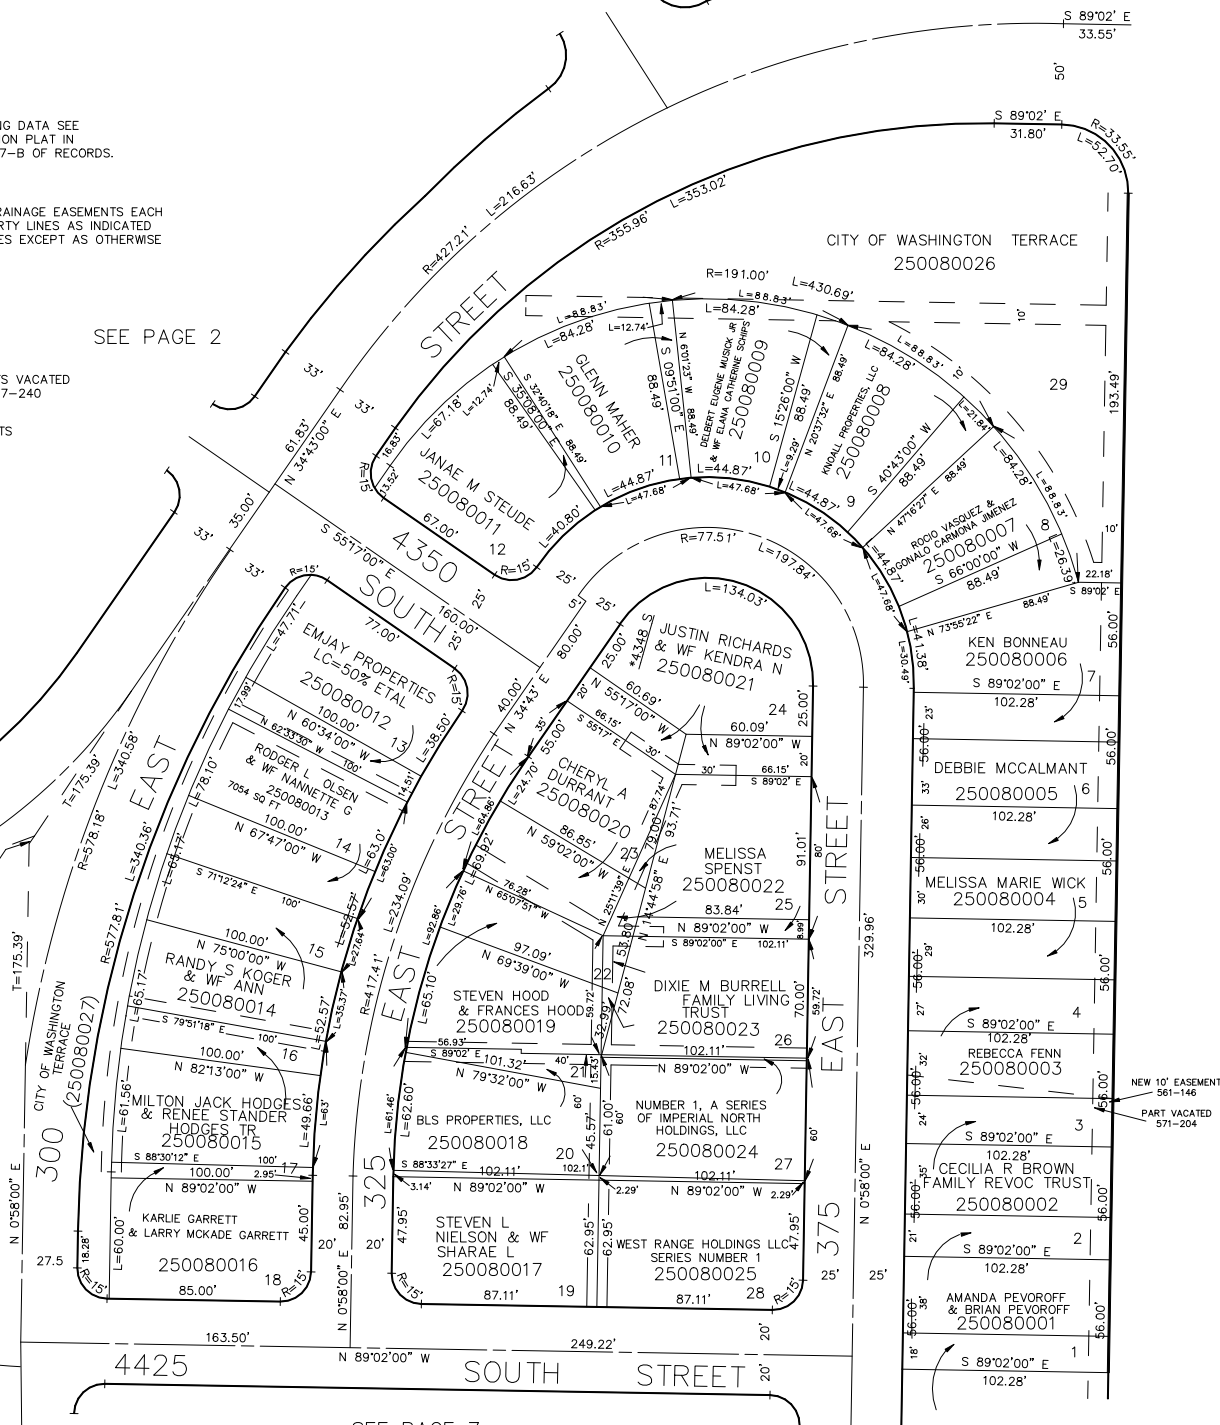

SEE PAGE 7
FOR TAX PURPOSES ONLY

*ADDRESS AFFIDAVIT E#2979963

L.D.F. 11-90