


PART OF SECTION 8, T.5N., R.1W., S.L.B. & M.  
 AMENDED PLAT OF  
**WASHINGTON TERRACE PARCEL B**

TAXING UNIT: 24

BLOCKS 1 & 8  
 IN WASHINGTON TERRACE CITY  
 SCALE 1" = 60'

SEE PAGE 6

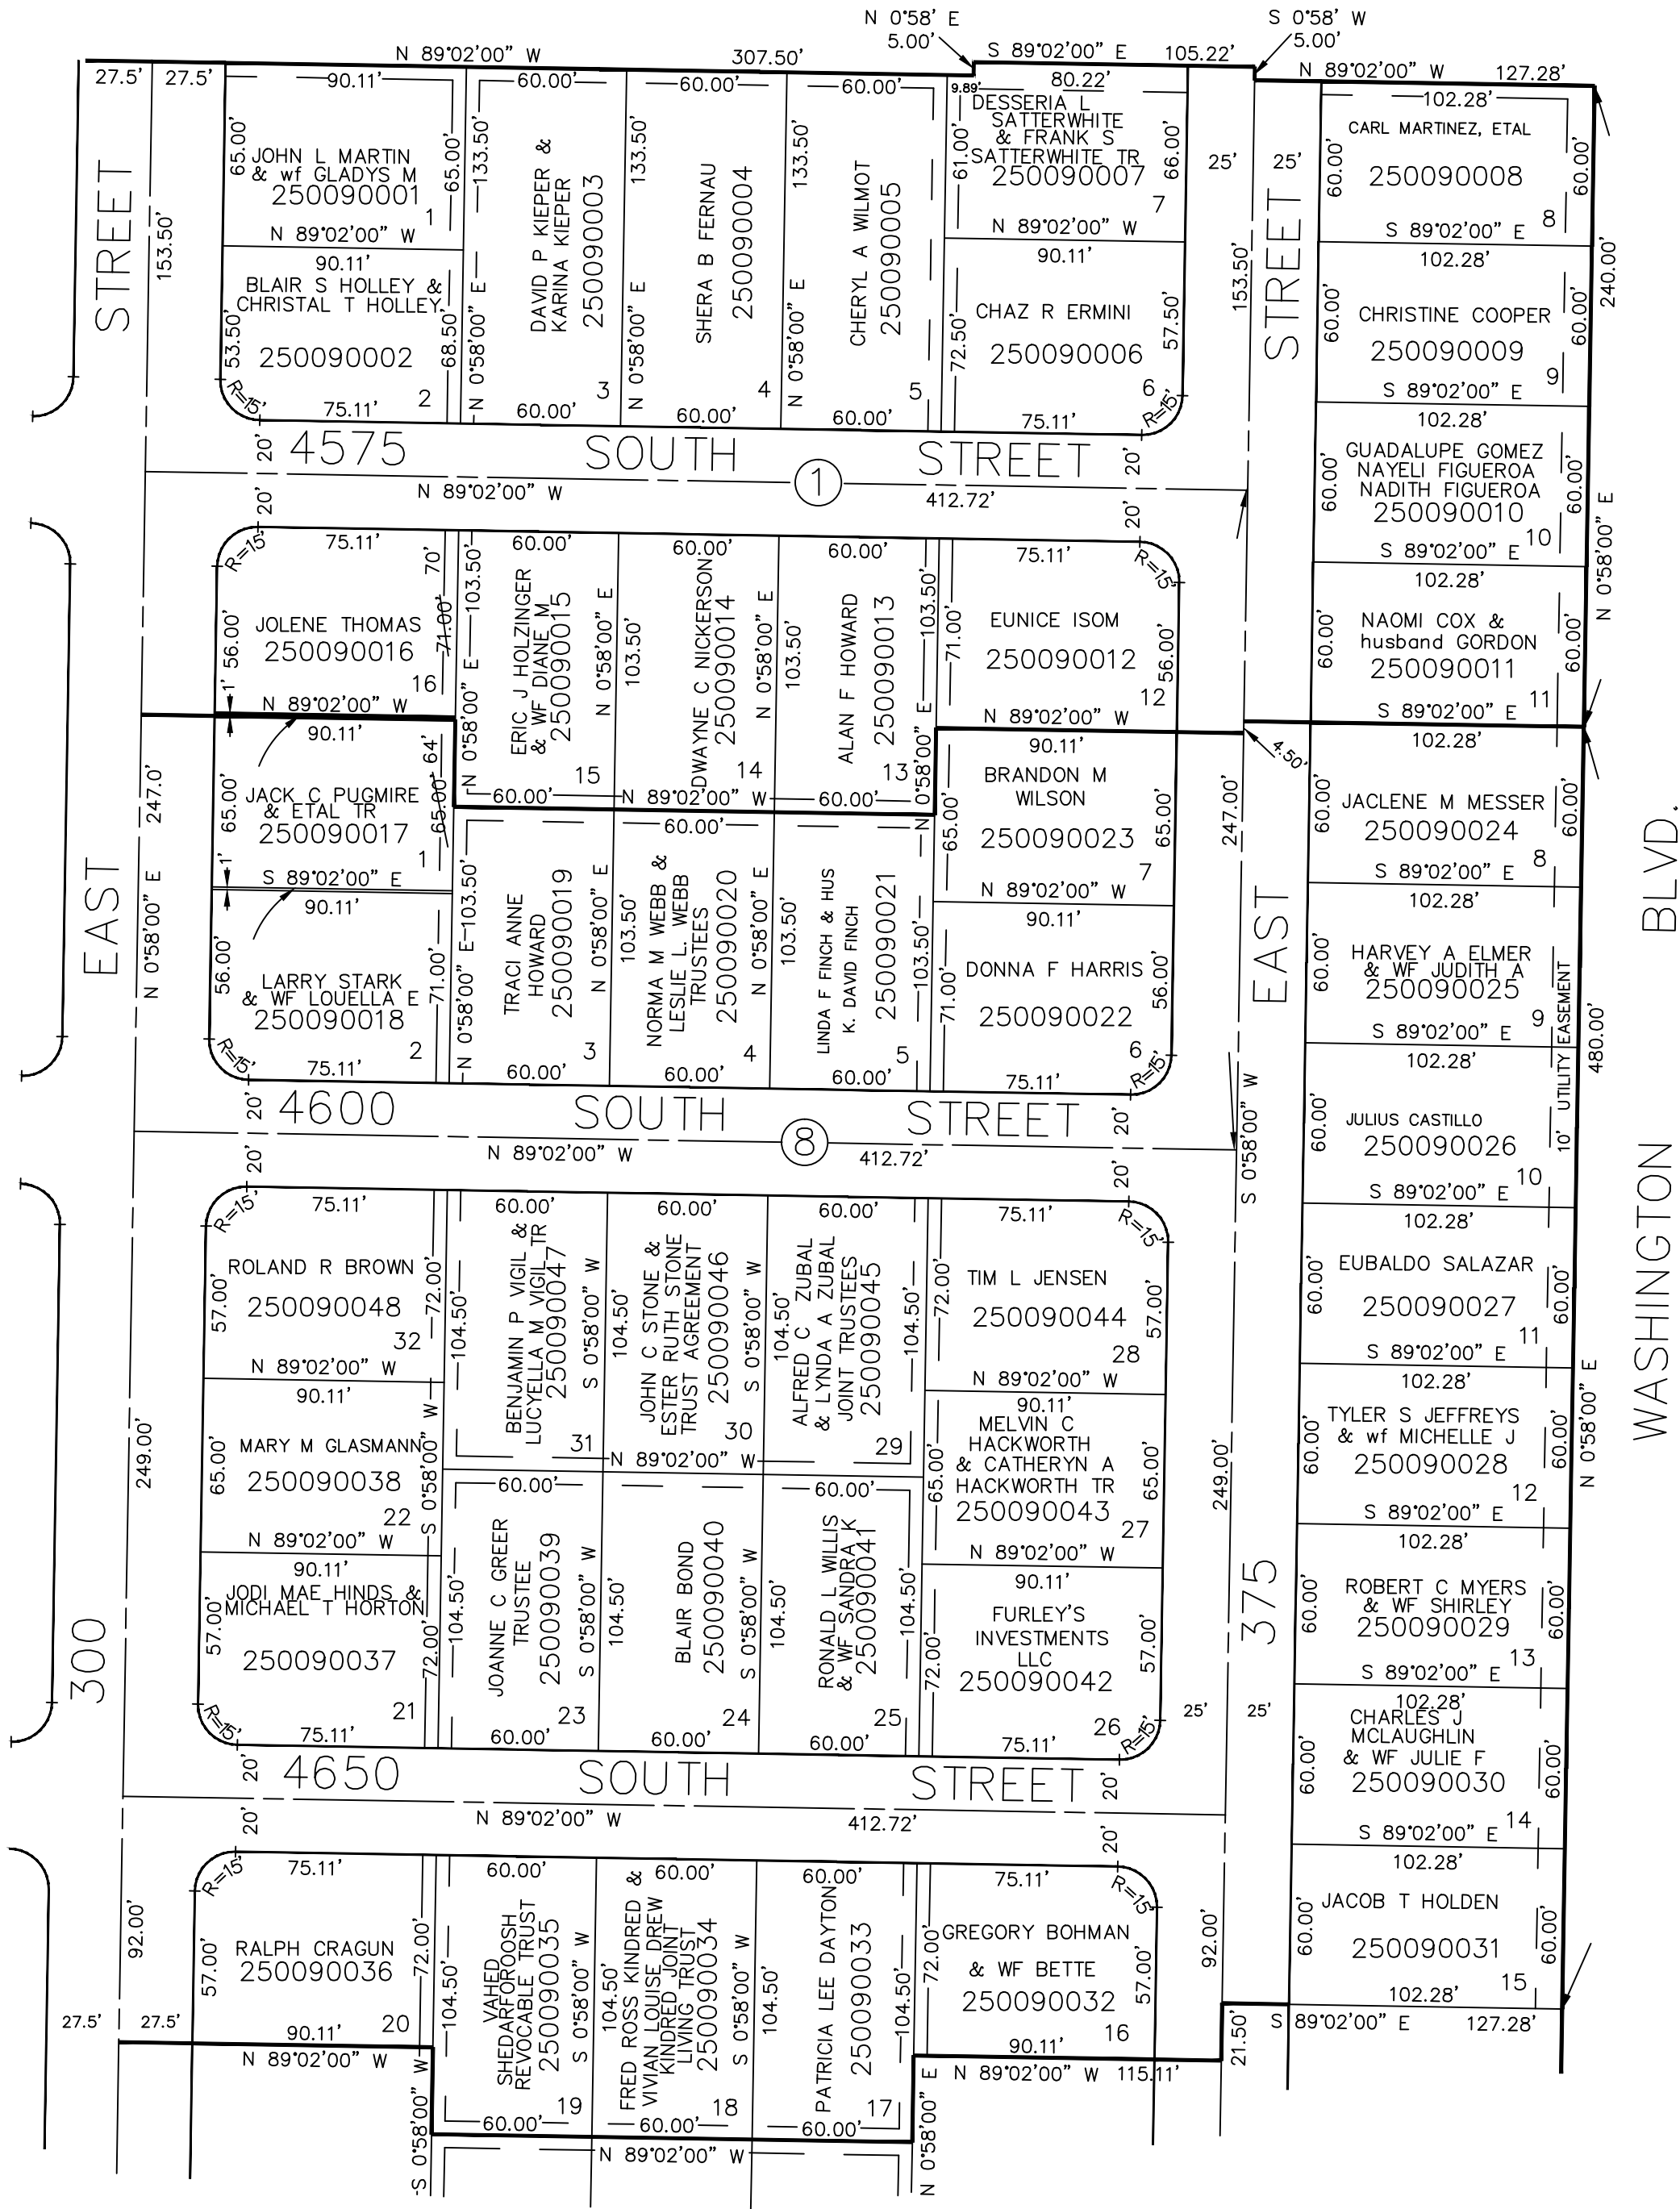

SEE PAGE 10

SEE BOOK 6,  
 PAGE 19

5' UTILITY & DRAINAGE EASEMENTS EACH  
 SIDE OF PROPERTY LINES AS INDICATED  
 BY DASHED LINES EXCEPT AS OTHERWISE  
 SHOWN.

FOR COMPLETE ENG DATA SEE  
 ORIGINAL DEDICATION PLAT IN  
 BOOK 11, PAGE 52 OF RECORDS.