

PART OF SECTION 8, T.5N., R.1W., S.L.B. & M.

AMENDED PLAT OF  
WASHINGTON TERRACE PARCEL 'B'


BLOCK 3

IN WASHINGTON TERRACE CITY

TAXING UNIT: 24

SCALE 1" = 60'

SEE PAGE 10

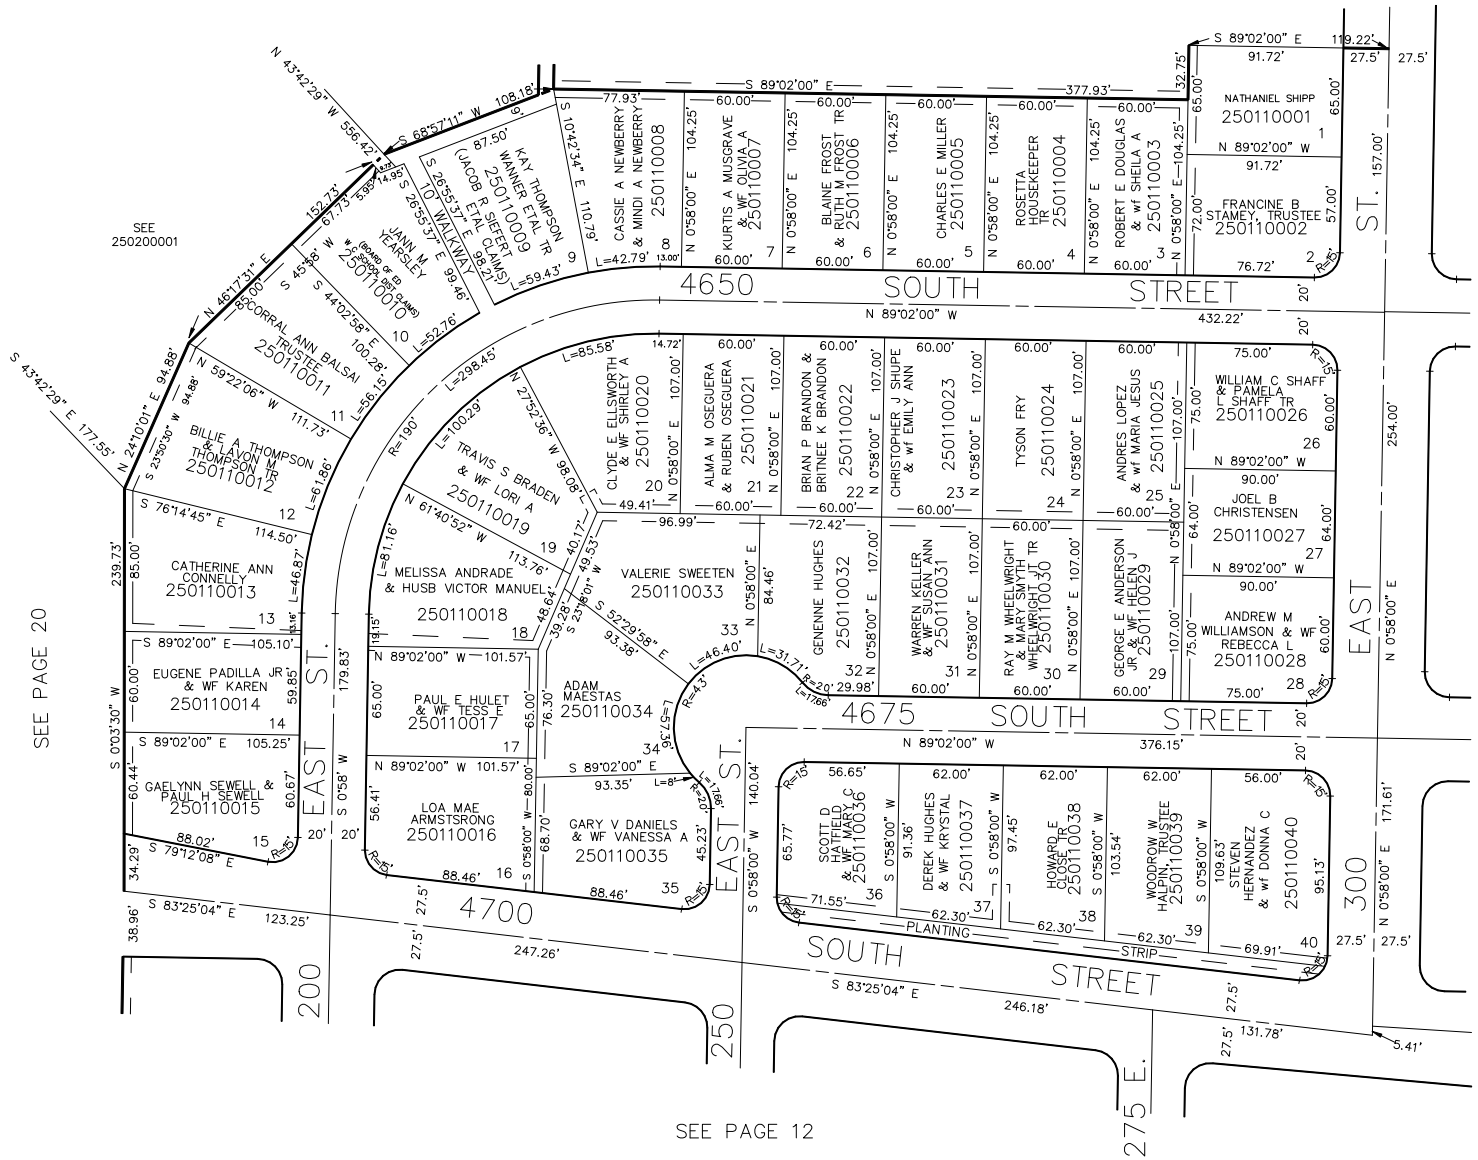

SEE PAGE 20

SEE PAGE 14

SEE PAGE 12

5' UTILITY & DRAINAGE EASEMENTS EACH  
SIDE OF PROPERTY LINES AS INDICATED  
BY DASHED LINES EXCEPT AS OTHERWISE  
SHOWN.

FOR COMPLETE ENG DATA SEE  
ORIGINAL DEDICATION PLAT IN  
BOOK 11, PAGE 53 OF RECORDS.