

PART OF SECTION 8, T.5N., R.1W., S.L.B. & M.

11


AMENDED PLAT OF
WASHINGTON TERRACE PARCEL 'B'

BLOCK 3
IN WASHINGTON TERRACE CITY

TAXING UNIT: 24

SCALE 1" = 60'

SEE PAGE 10

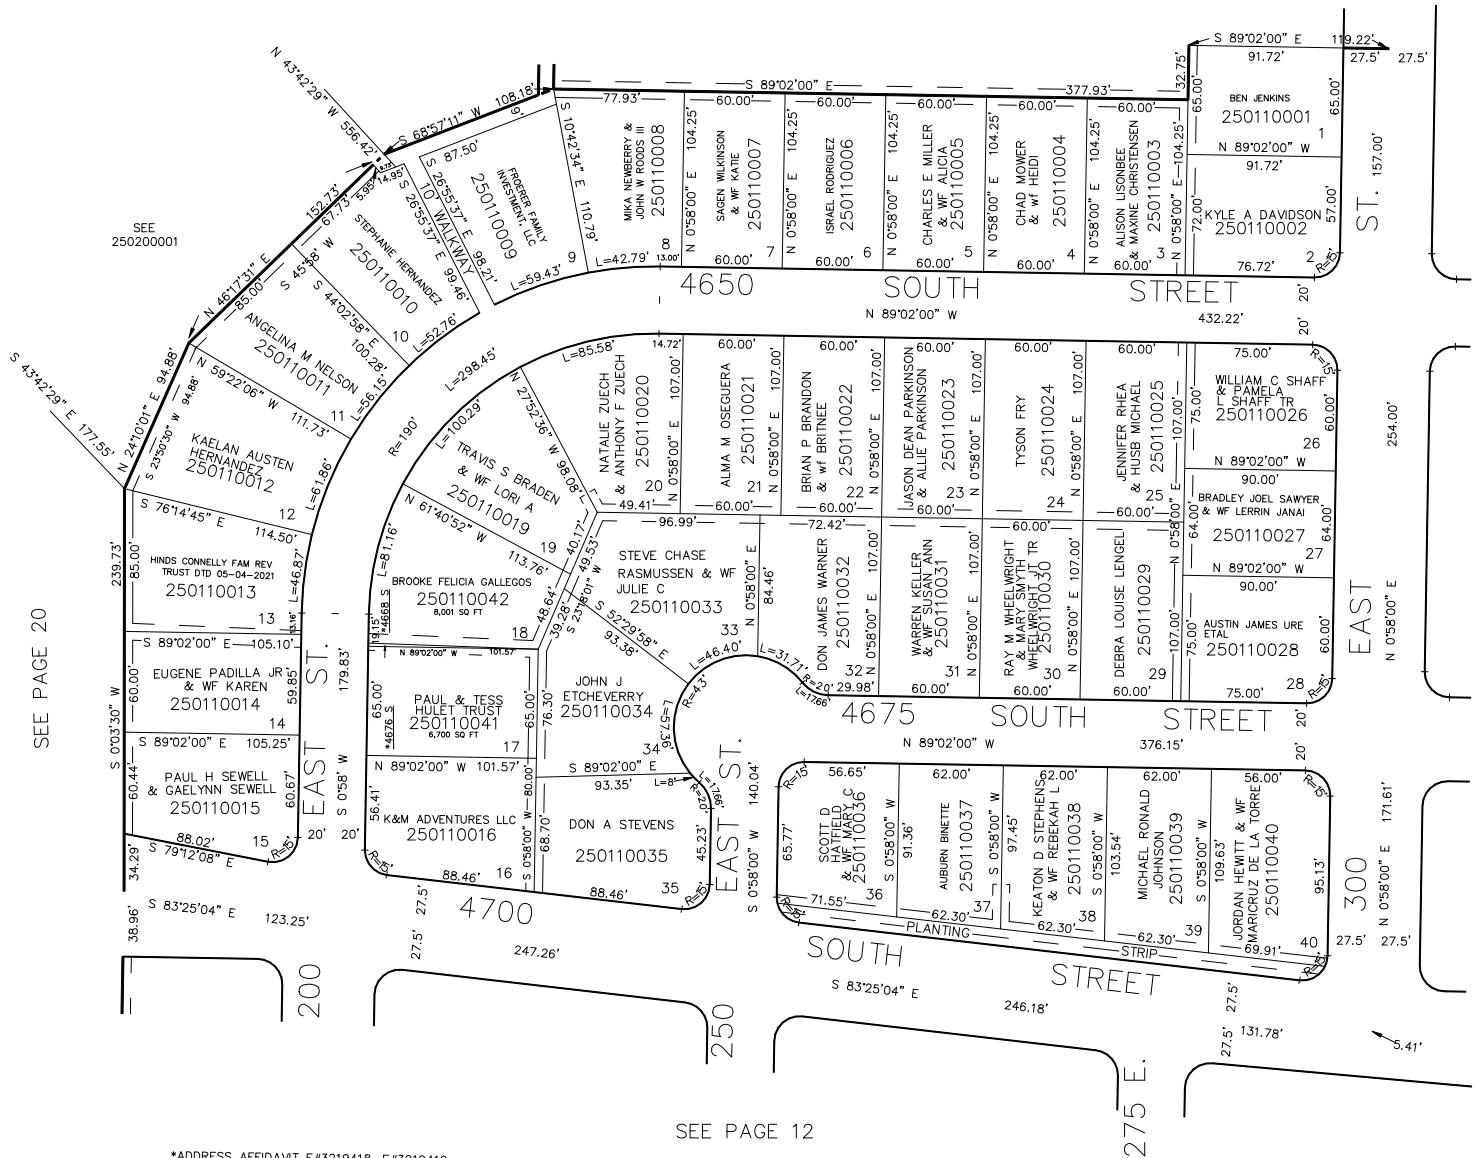

*ADDRESS AFFIDAVIT E#3219418, E#3219419

5' UTILITY & DRAINAGE EASEMENTS EACH
SIDE OF PROPERTY LINES AS INDICATED
BY DASHED LINES EXCEPT AS OTHERWISE
SHOWN.

FOR TAX PURPOSES ONLY

FOR COMPLETE ENG DATA SEE
ORIGINAL DEDICATION PLAT IN
BOOK 11, PAGE 53 OF RECORDS.