

PART OF SECTION 8, T.5N., R.1W., S.L.B. & M.  
 AMENDED PLAT OF  
**WASHINGTON TERRACE PARCEL 'B'**  
 BLOCKS 4 & 5  
 IN WASHINGTON TERRACE CITY


TAXING UNIT: 24

SCALE 1" = 60'

SEE PAGE 11

SEE PAGE 24

SEE PAGE 13

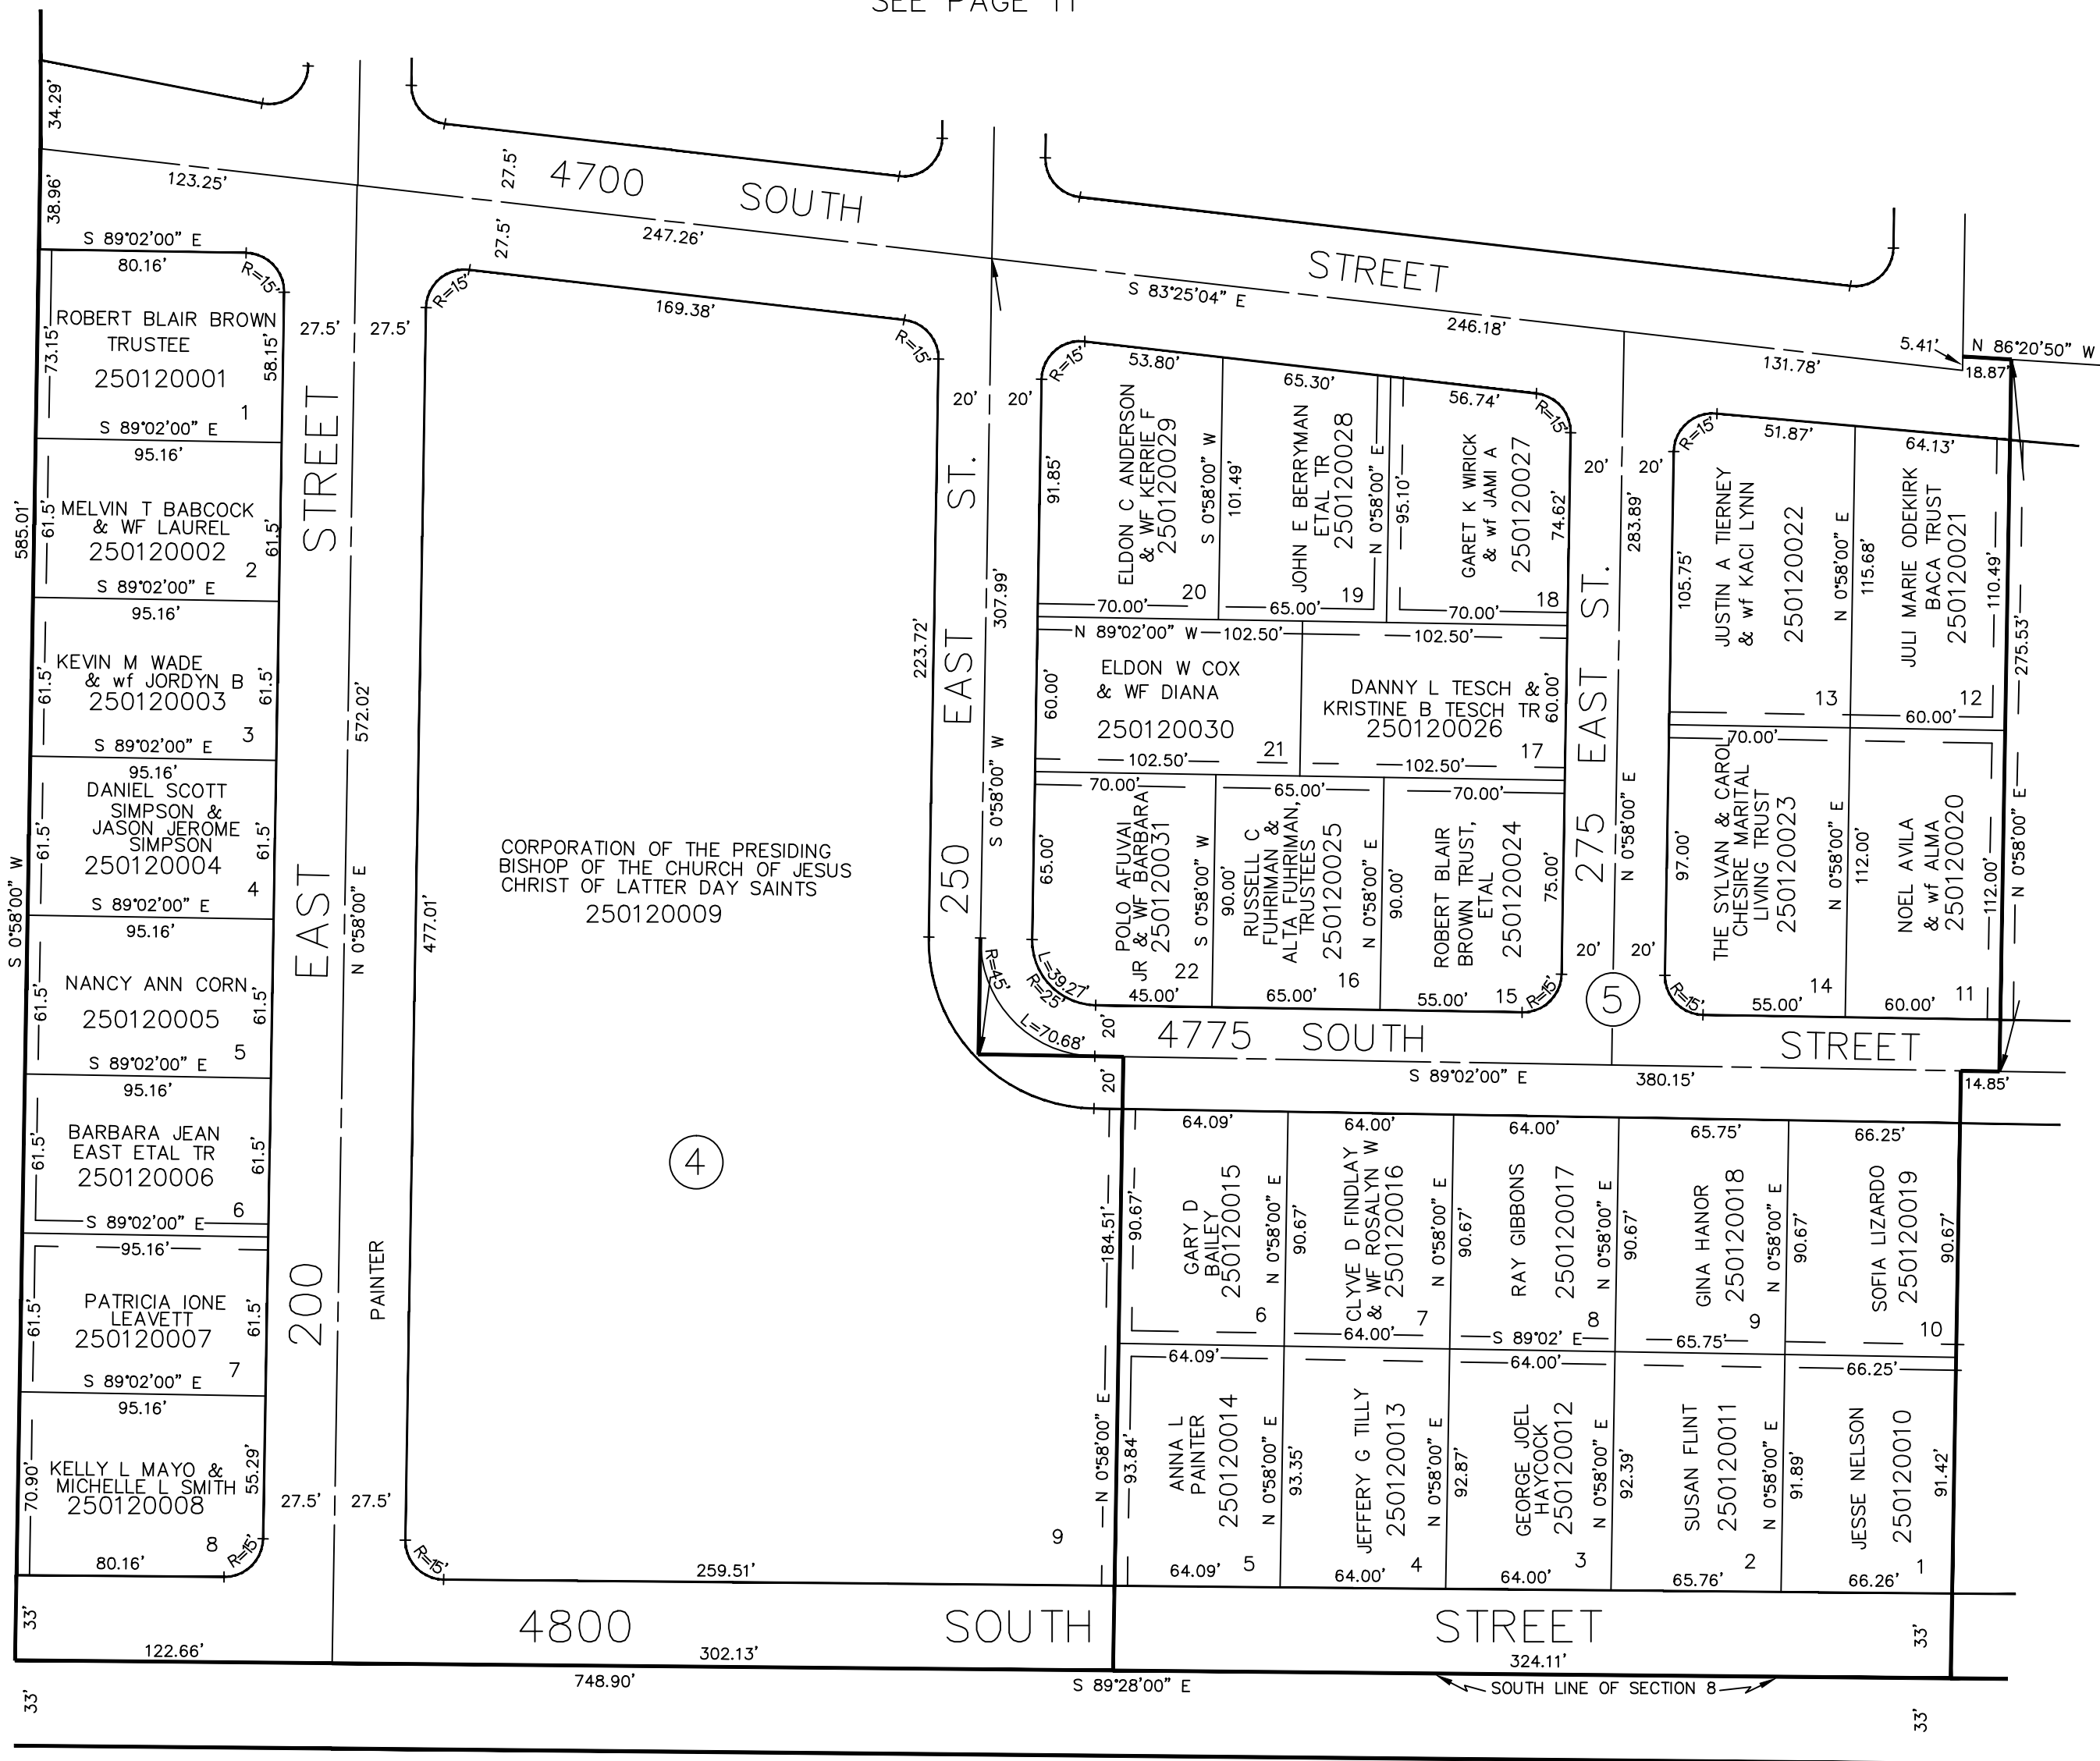

SEE BOOK 7, PAGE 51

5' UTILITY & DRAINAGE EASEMENTS EACH  
 SIDE OF PROPERTY LINES AS INDICATED  
 BY DASHED LINES EXCEPT AS OTHERWISE  
 SHOWN.

FOR COMPLETE ENG DATA SEE  
 ORIGINAL DEDICATION PLAT IN  
 BOOK 11, PAGE 53 OF RECORDS.