

PART OF SEC. 8, T.5 N., R.1 W., S.L.B. & M.  
AMENDED PLAT OF  
WASHINGTON TERRACE - PARCEL B  
BLOCK 6

TAXING UNIT: 24

PREFIX: 25-013

SCALE 1" = 50'

CENTRAL WEBER SEWER IMPROVEMENT DISTRICT


EXCEPT WHERE OTHERWISE SHOWN,  
ALL LOTS ARE OWNED BY CITY  
OF WASHINGTON TERRACE

SEE PAGE 14

SEE PAGE 12

NOTE:  
CERTAIN EASEMENTS VACATED. SEE  
571-204.

NOTE:  
UTILITY EASEMENTS SHOWN  
BY DASHED LINES.  
SEE ORIGINAL PLAT FOR  
COMPLETE ENGINEERING DATA.

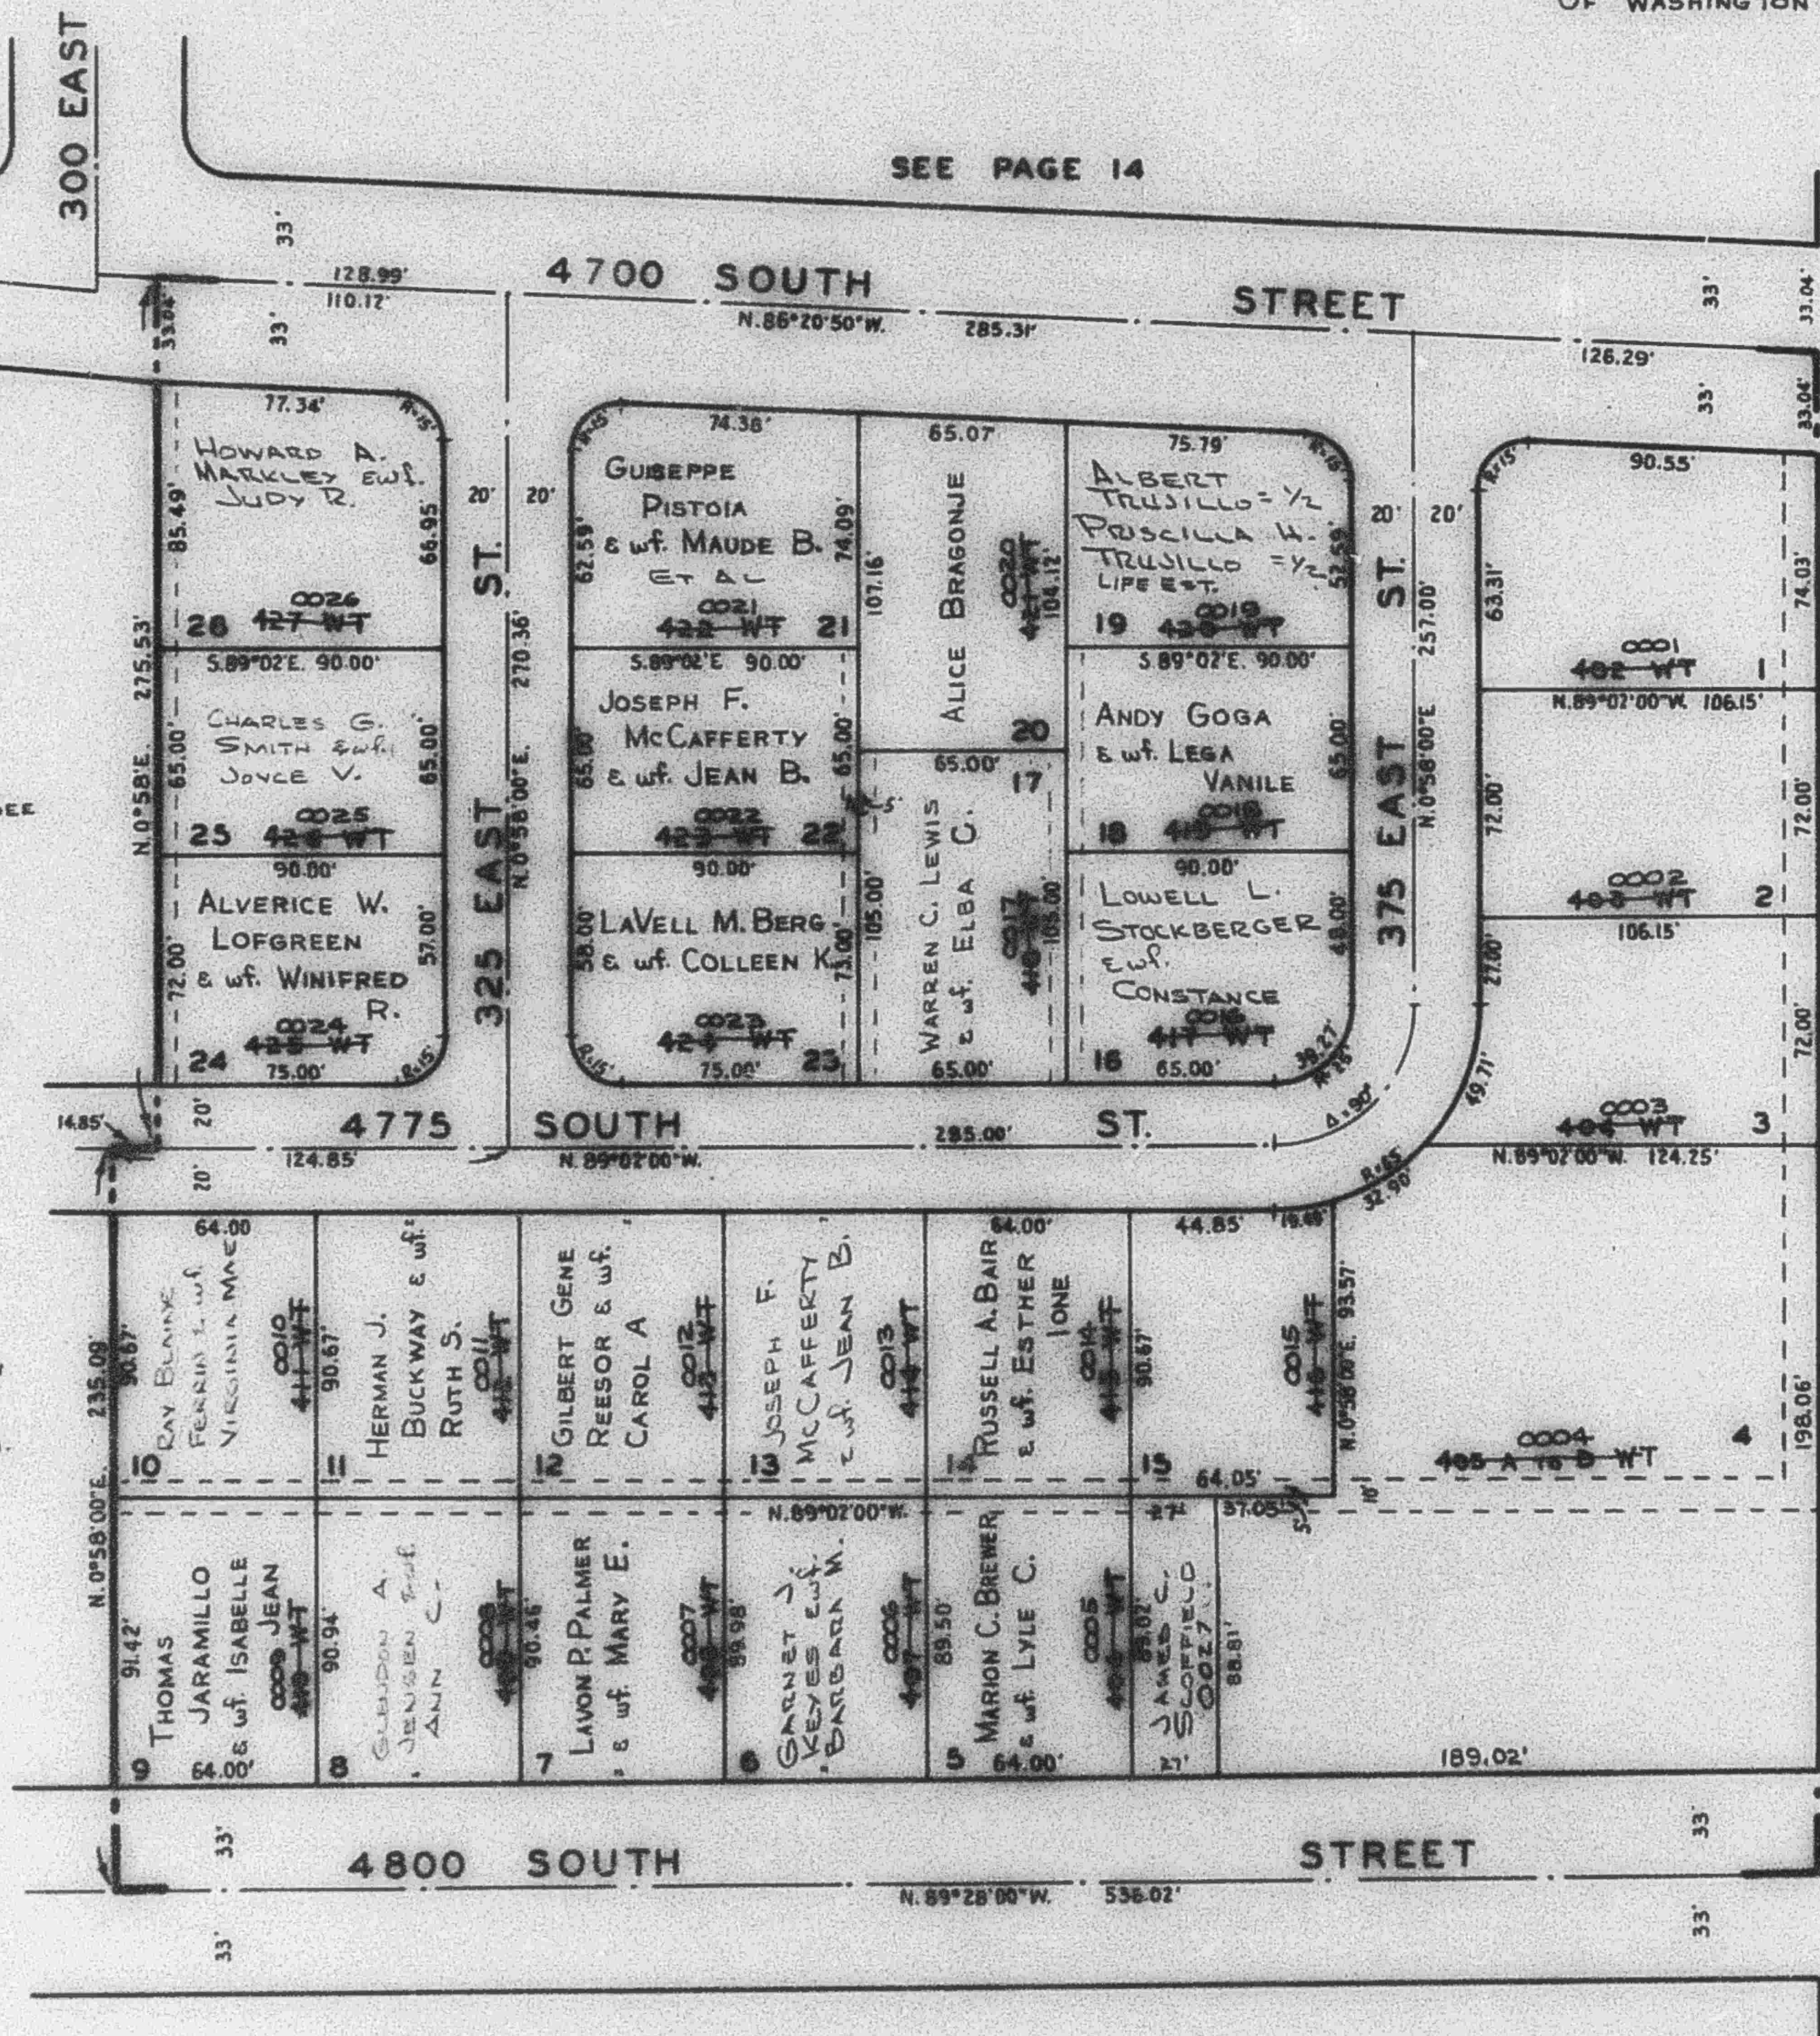

WASHINGTON BLVD.