

PART OF SEC. 8, T. 5 N., R. 1 W., S. 1 B. & M.
**AMENDED PLAT OF
 WASHINGTON TERRACE - PARCEL B**
BLOCK 6

TAXING UNIT: 24

PREFIX: 25-013

SCALE 1" = 50'

CENTRAL WEDDER SEWER IMPROVEMENT DISTRICT


EXCEPT WHERE OTHERWISE SHOWN,
 ALL LOTS ARE OWNED BY CITY
 OF WASHINGTON TERRACE

SEE PAGE 14

SEE PAGE 12

NOTE:
 CERTAIN EASEMENTS VACATED. SEE
 571-204.

NOTE:
 UTILITY EASEMENTS SHOWN
 BY DASHED LINES.
 SEE ORIGINAL PLAT FOR
 COMPLETE ENGINEERING DATA.

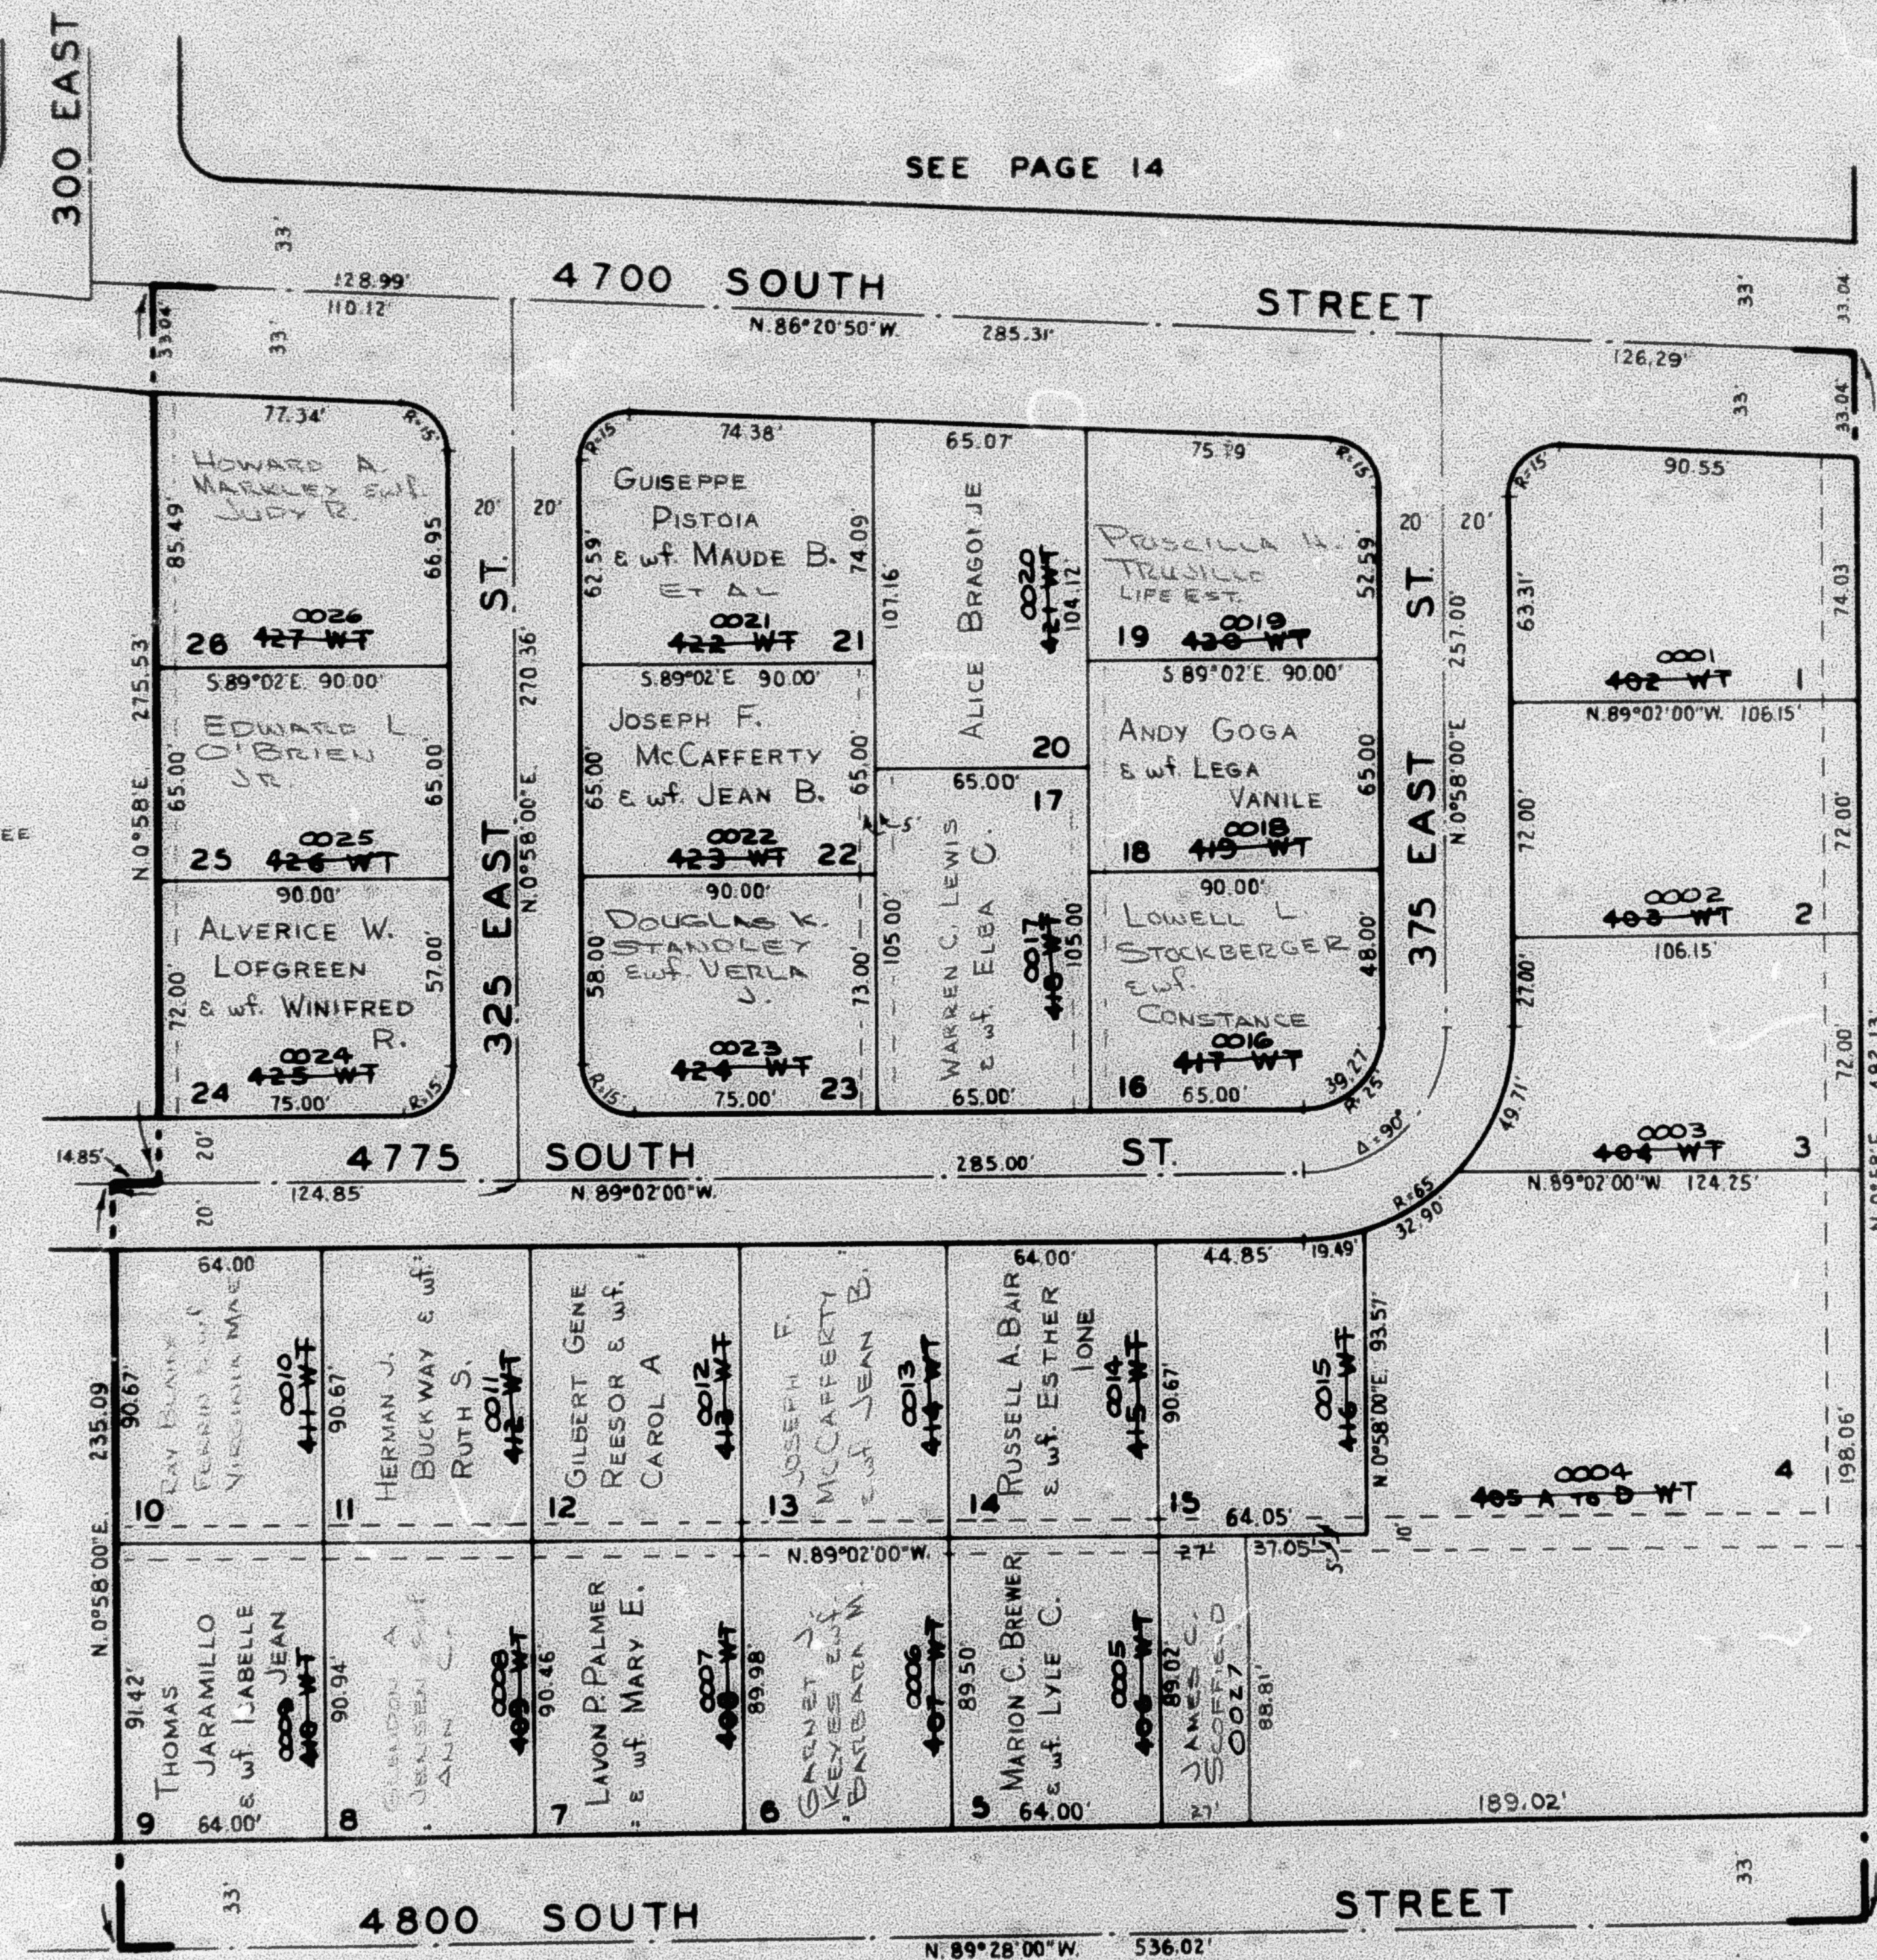

BLVD.

WASHINGTON