

PART OF SEC. 8, T.5 N., R.1 W., S.L.B. & M.
AMENDED PLAT OF
WASHINGTON TERRACE - PARCEL B
BLOCK 6

TAXING UNIT: 24

PREFIX: 25-013

SCALE 1" = 50'

CENTRAL WEBER SEWER IMPROVEMENT DISTRICT


EXCEPT WHERE OTHERWISE SHOWN,
 ALL LOTS ARE OWNED BY CITY
 OF WASHINGTON TERRACE

SEE PAGE 14

NOTE:
 CERTAIN EASEMENTS VACATED. SEE
 571-204.

SEE PAGE 12

NOTE:
 UTILITY EASEMENTS SHOWN
 BY DASHED LINES
 SEE ORIGINAL PLAT FOR
 COMPLETE ENGINEERING DATA

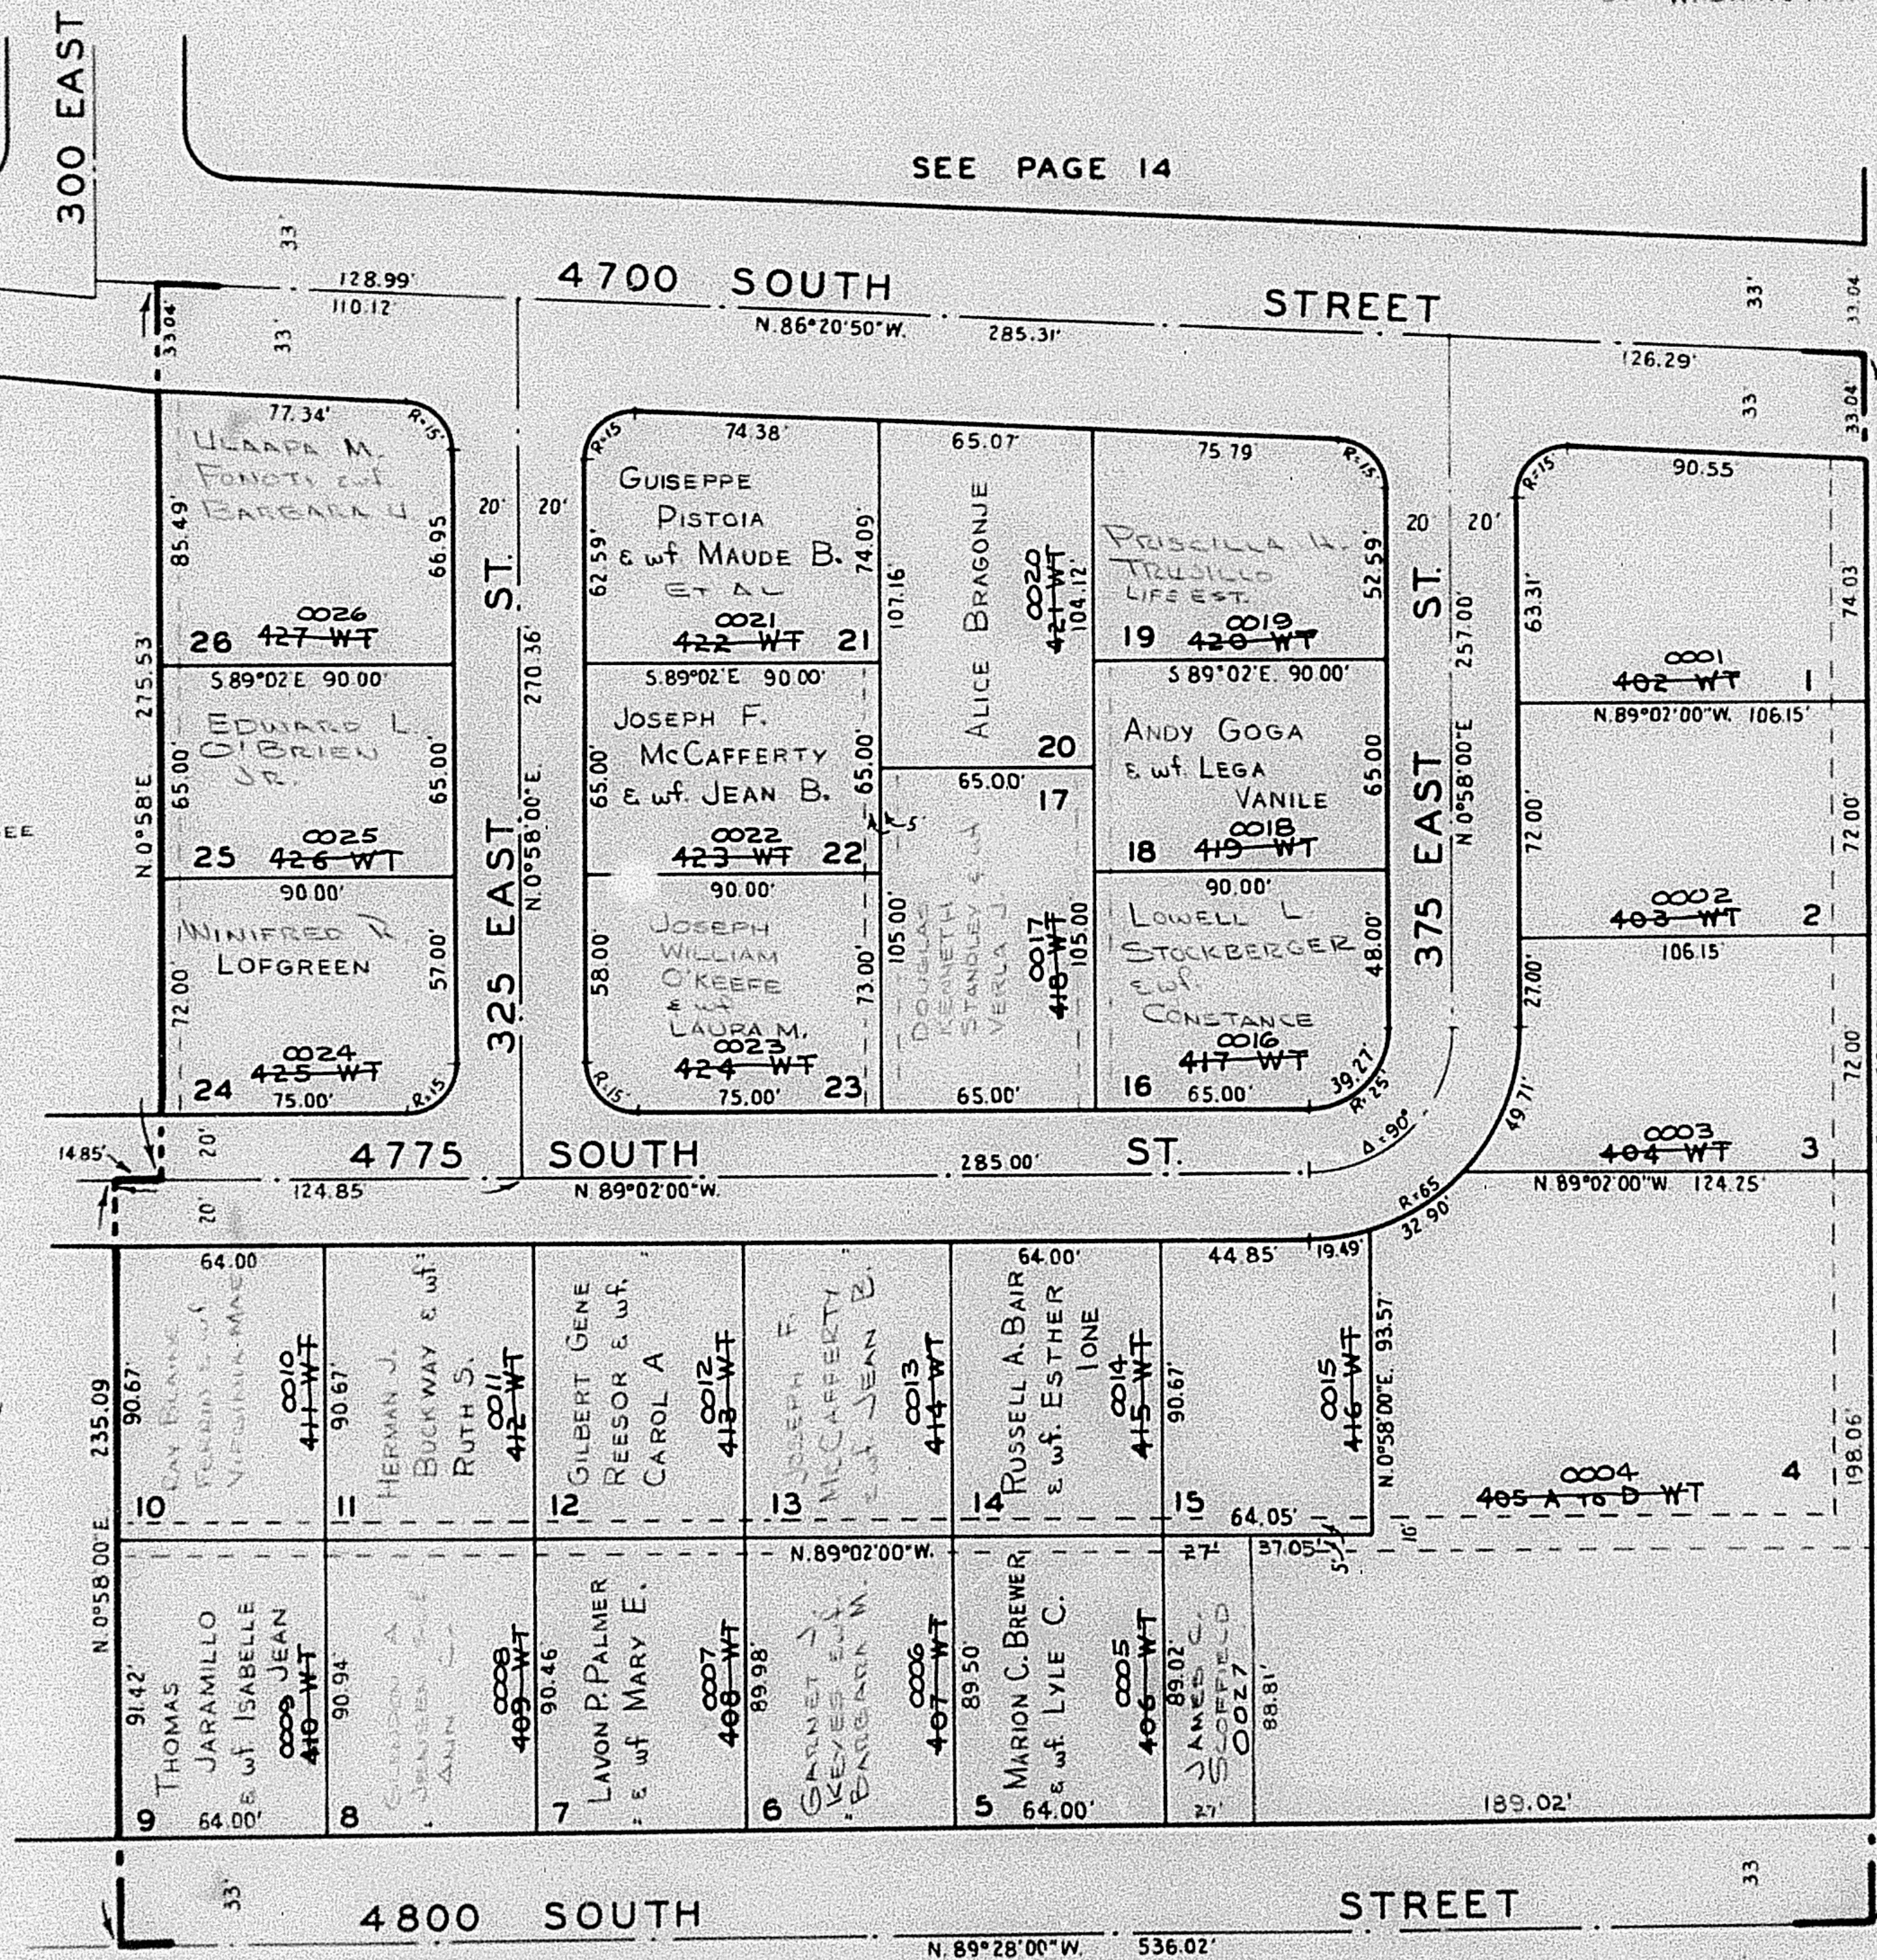

WASHINGTON BLVD.