

PART OF SEC. 8, T. 5 N., R. 1 W., S. L. B. & M.
AMENDED PLAT OF
WASHINGTON TERRACE - PARCEL B
BLOCK 6

TAXING UNIT: 24

PREFIX: 25-013

SCALE 1" = 50'

CENTRAL WEBER SEWER IMPROVEMENT DISTRICT


EXCEPT WHERE OTHERWISE SHOWN,
ALL LOTS ARE OWNED BY CITY
OF WASHINGTON TERRACE

SEE PAGE 14

SEE PAGE 12

NOTE:
CERTAIN EASEMENTS VACATED. SEE
571-204.

NOTE:
UTILITY EASEMENTS SHOWN
BY DASHED LINES.
SEE ORIGINAL PLAT FOR
COMPLETE ENGINEERING DATA.

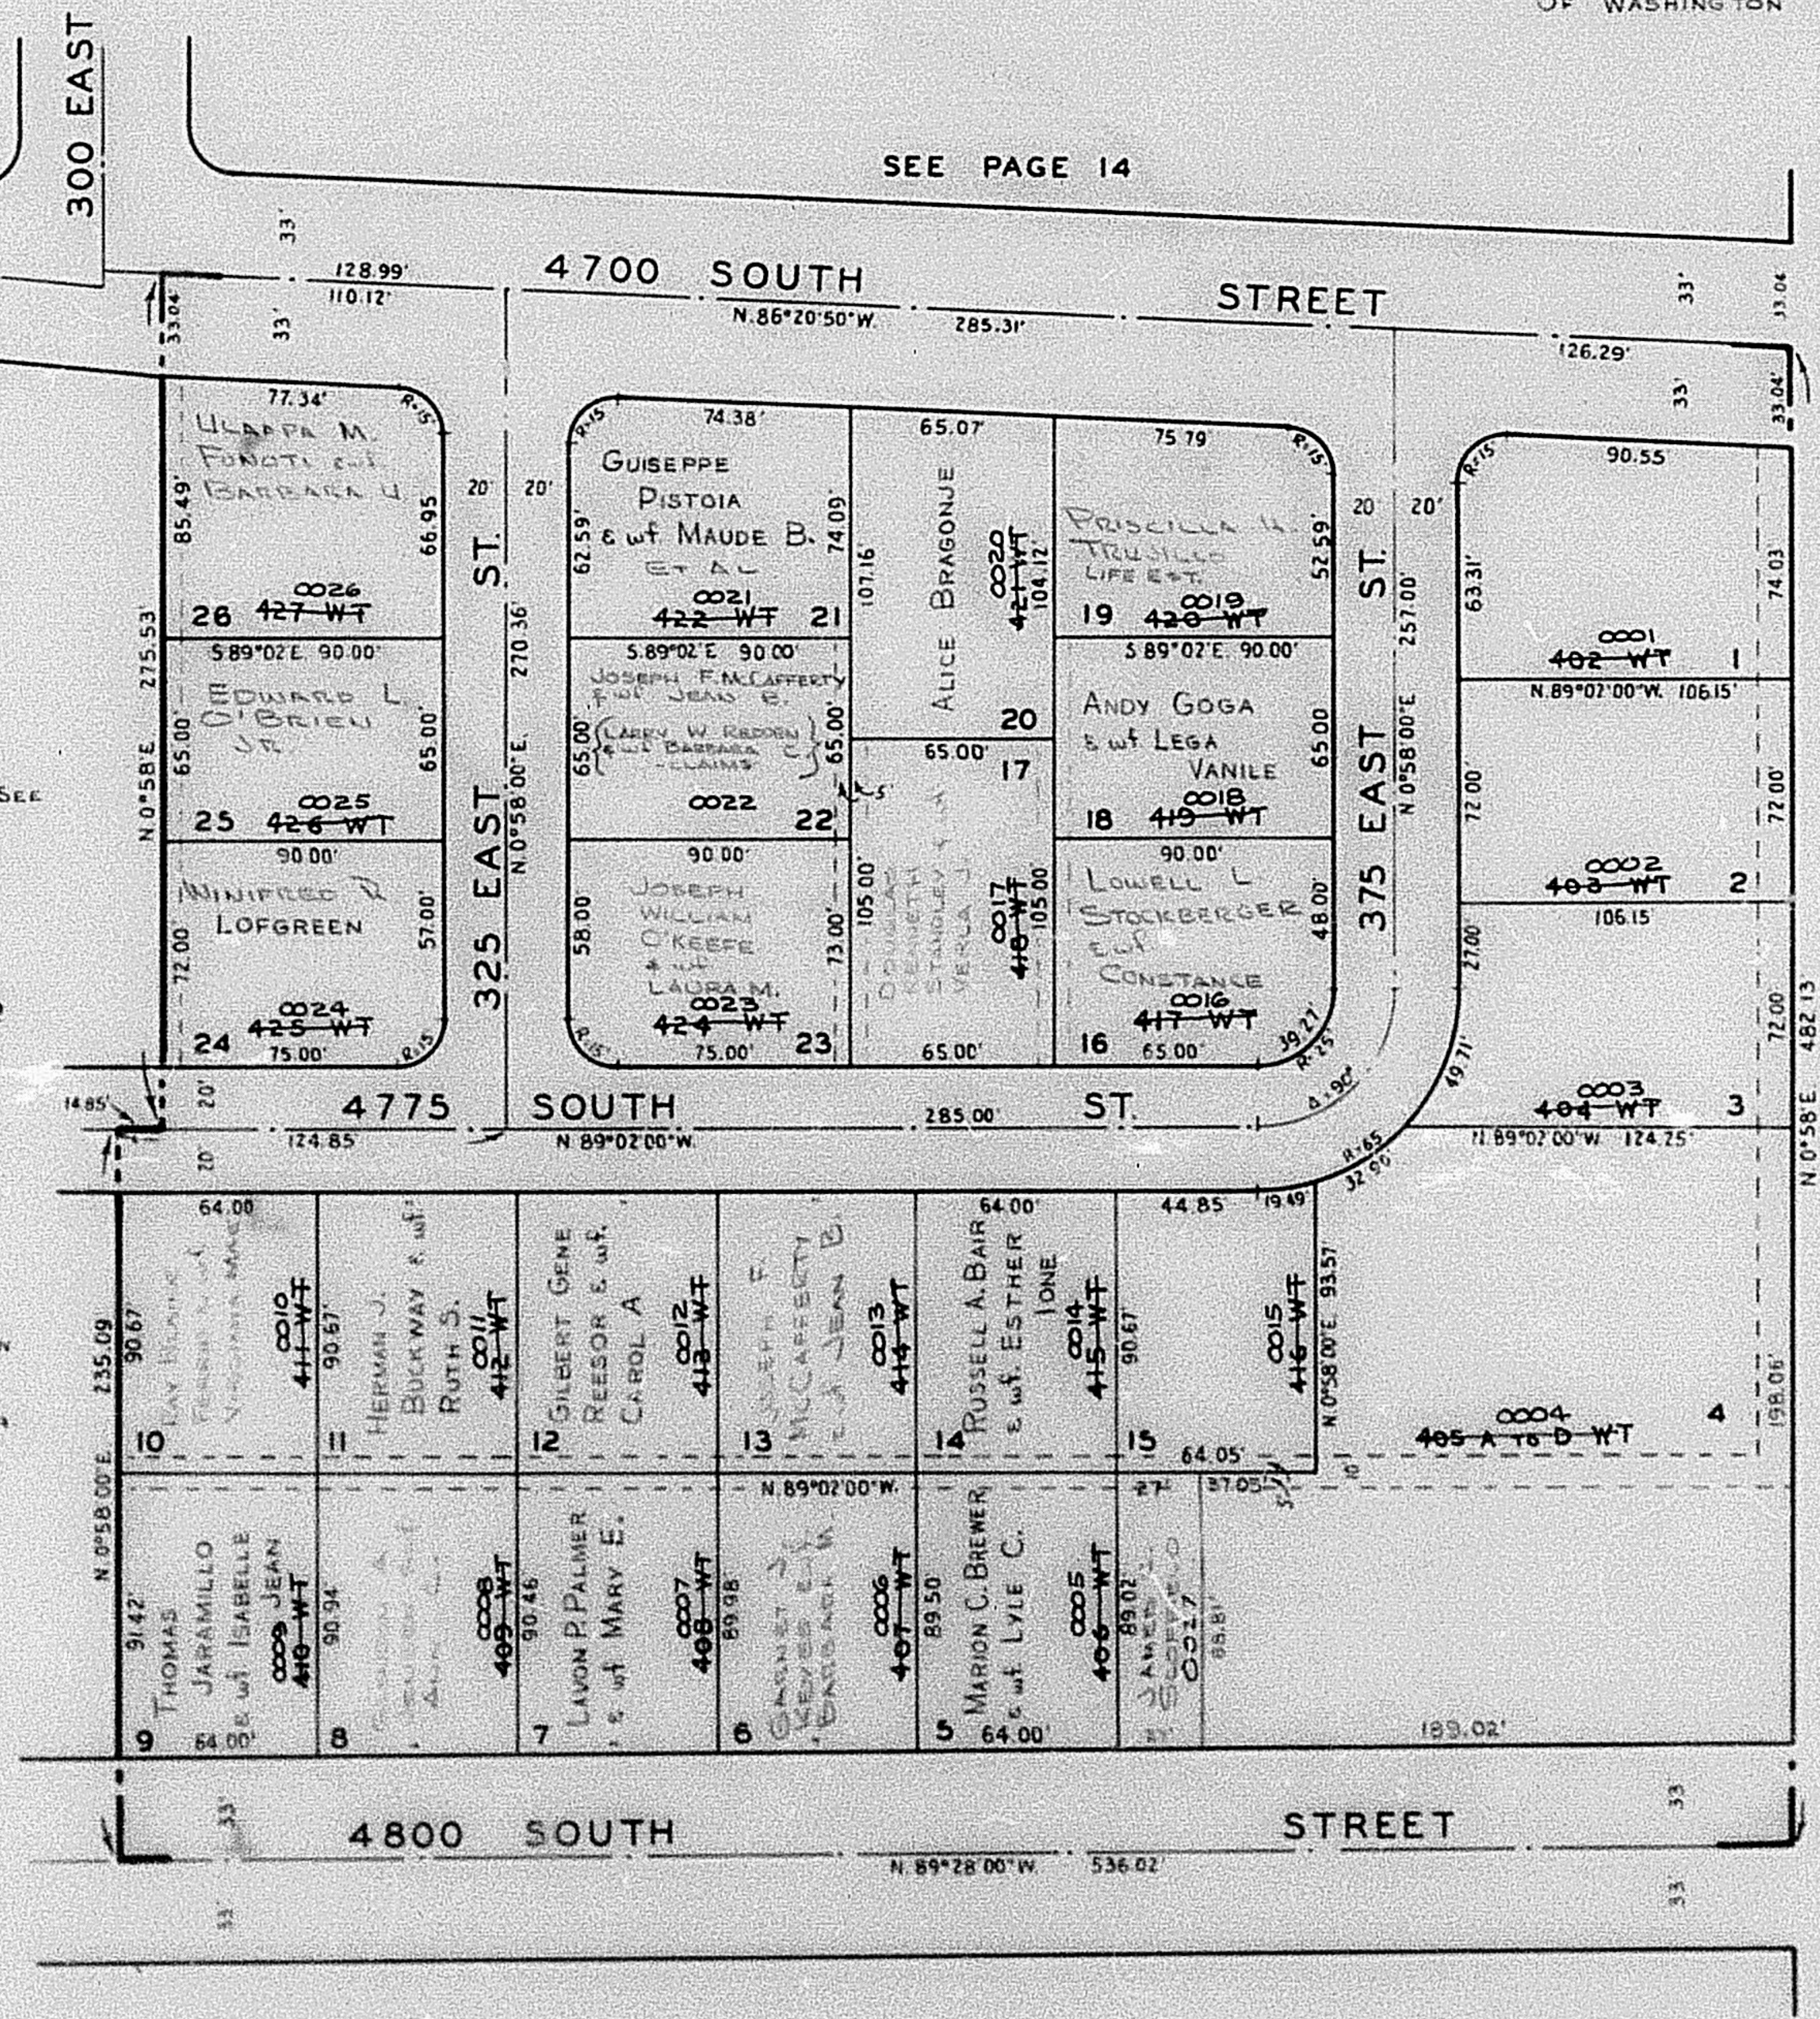

WASHINGTON BLVD.