

PART OF SEC 8, T 5 N, R 1 W, S. L. B. & M.
AMENDED PLAT OF
WASHINGTON TERRACE - PARCEL B

TAXING UNIT 24


BLOCK 6

PREFIX 25-013

SCALE 1" = 50'

EXCEPT WHERE OTHERWISE SHOWN,
ALL LOTS ARE OWNED BY CITY
OF WASHINGTON TERRACE

SEE PAGE 14

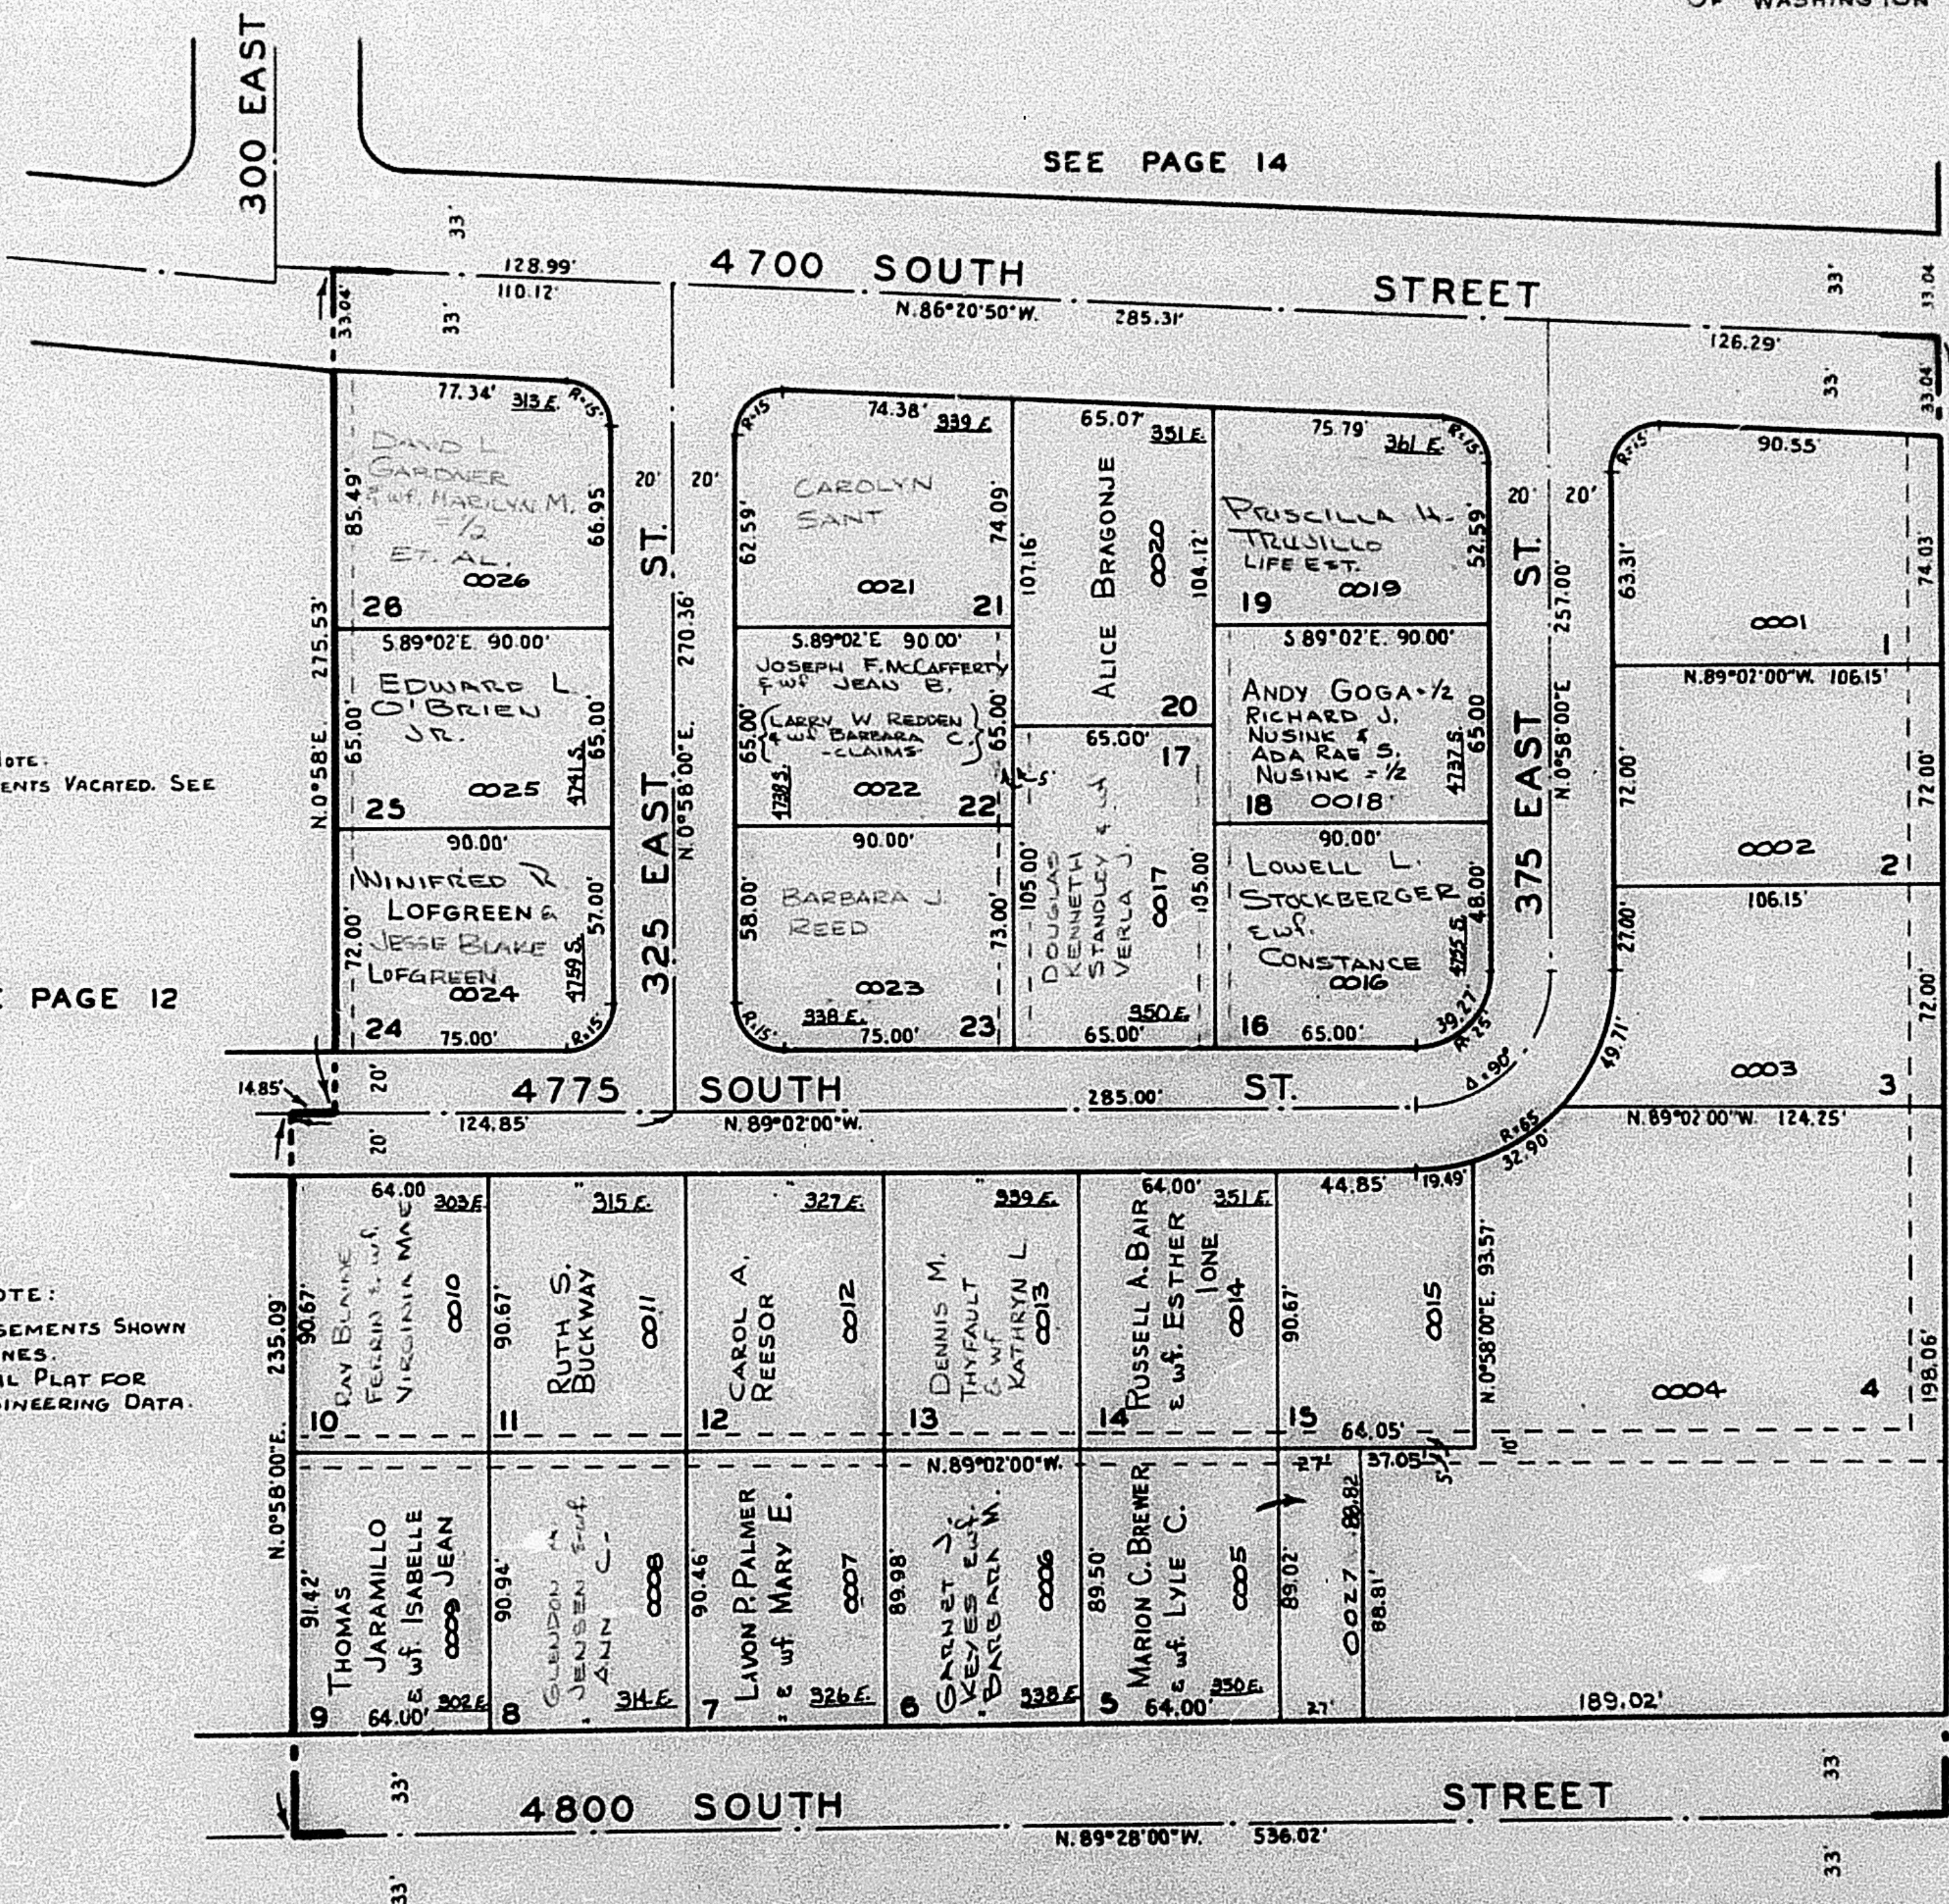

NOTE:
CERTAIN EASEMENTS VACATED. SEE
571-204.

SEE PAGE 12

NOTE:
UTILITY EASEMENTS SHOWN
BY DASHED LINES.
SEE ORIGINAL PLAT FOR
COMPLETE ENGINEERING DATA.

WASHINGTON BLVD.