

PART OF SECTION 8, T.5N., R.1W., S.L.B. & M.
 AMENDED PLAT OF
WASHINGTON TERRACE PARCEL 'B'

TAXING UNIT: 24


BLOCK 6
 IN WASHINGTON TERRACE CITY

SCALE 1" = 50'

SEE PAGE 14

NOTE
 CERTAIN EASEMENTS VACATED.
 SEE 571-204

SEE PAGE 12

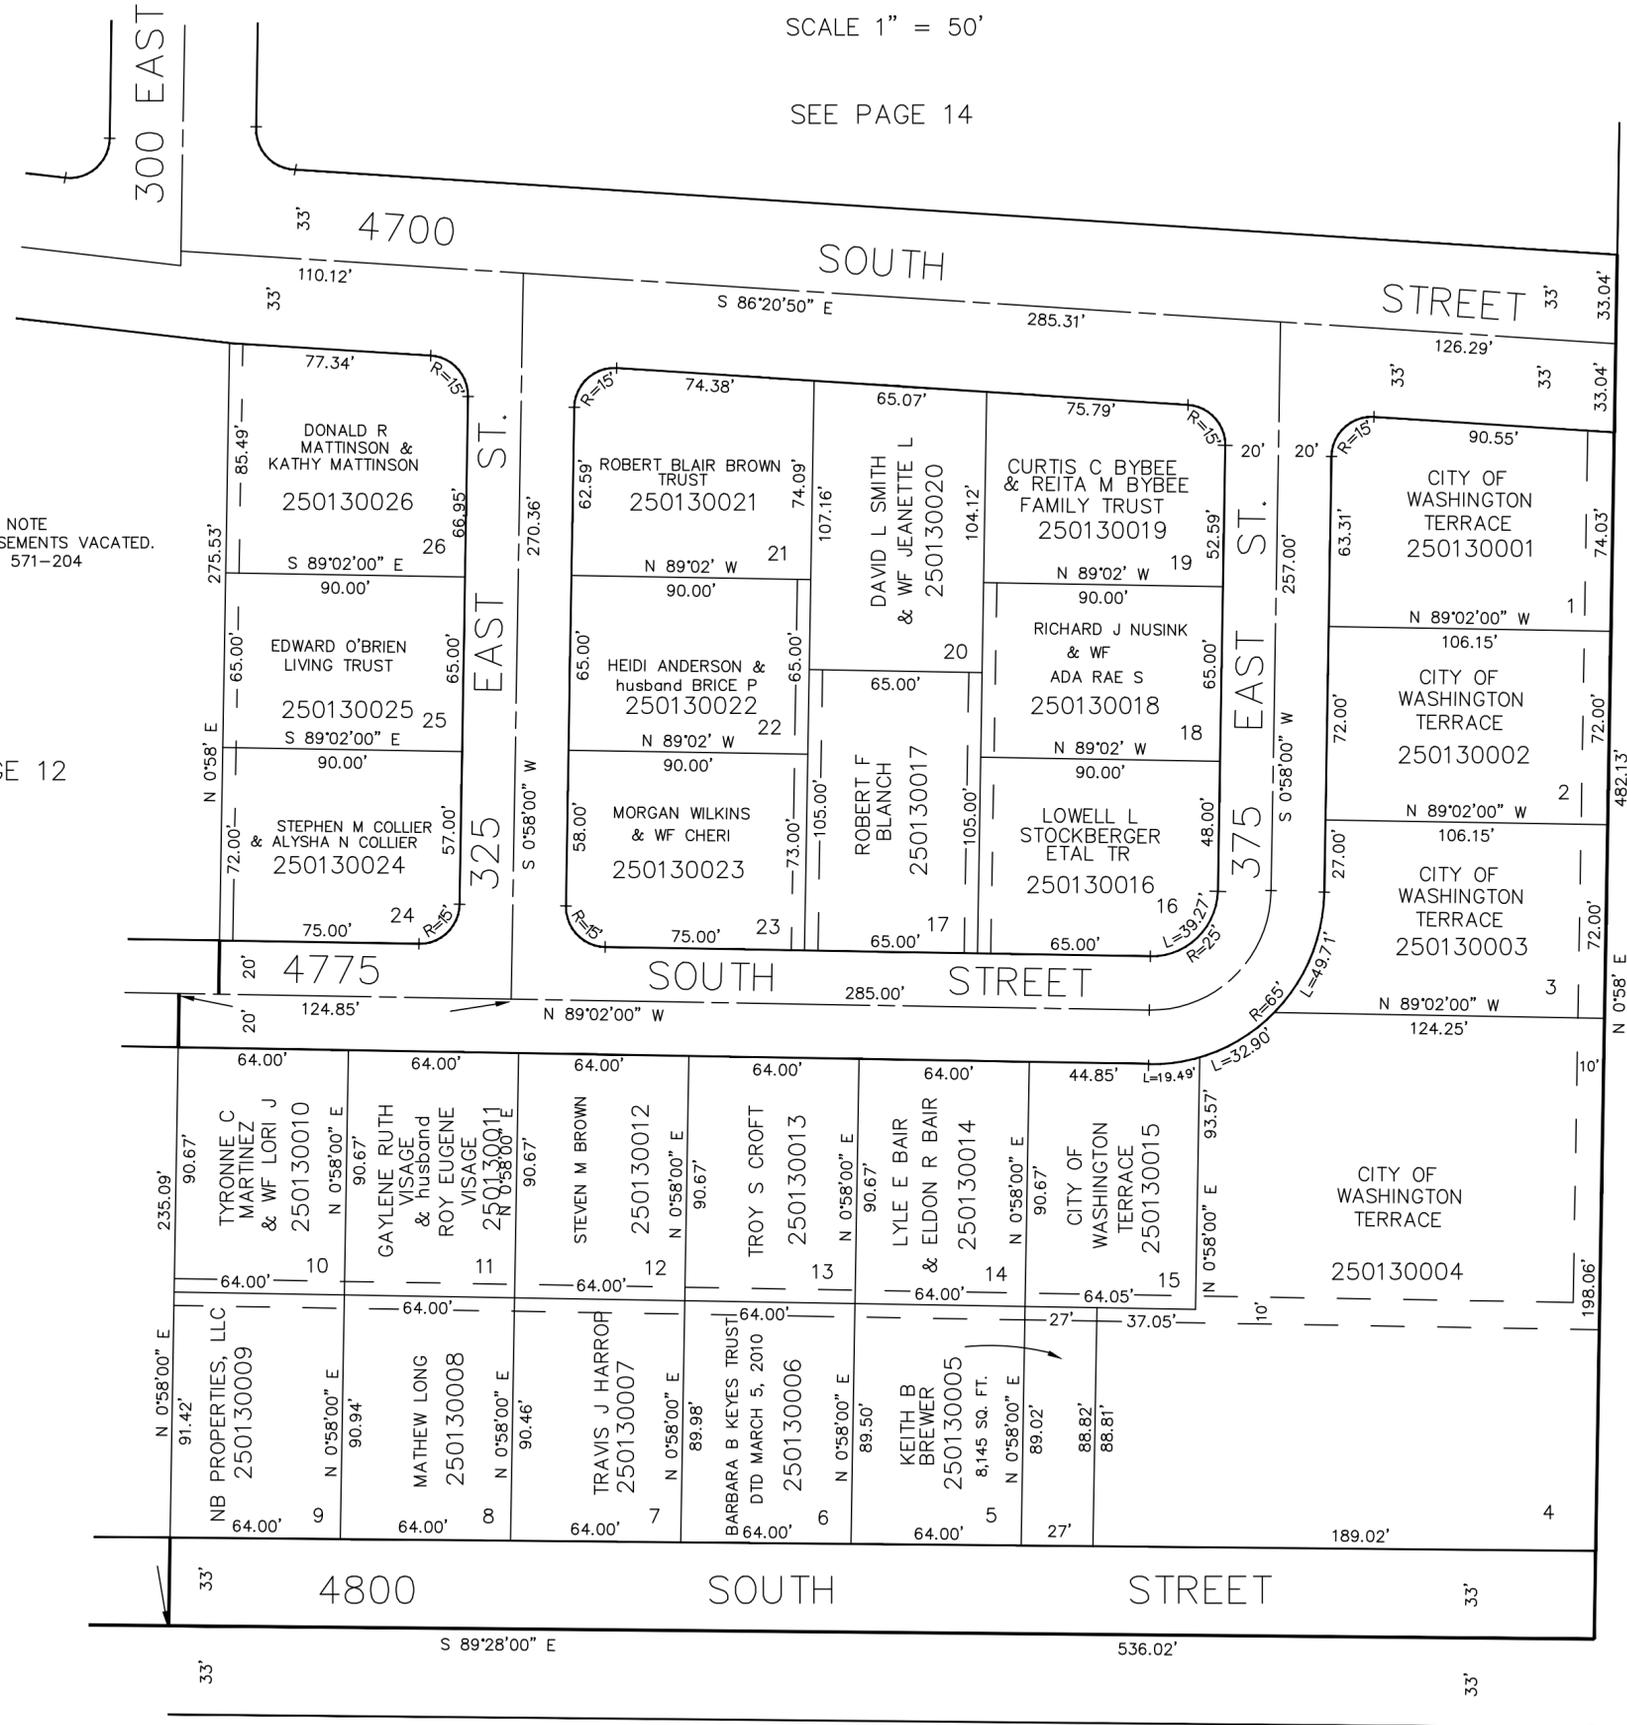

SEE BOOK 7, PAGE 51

5' UTILITY & DRAINAGE EASEMENTS EACH
 SIDE OF PROPERTY LINES AS INDICATED
 BY DASHED LINES EXCEPT AS OTHERWISE
 SHOWN.

FOR COMPLETE ENG DATA SEE
 ORIGINAL DEDICATION PLAT IN
 BOOK 11, PAGE 54 OF RECORDS.

SEE BOOK 6, PAGE 19