


PART OF SECTION 8, T.5N., R.1W., S.L.B. & M.
AMENDED PLAT OF
WASHINGTON TERRACE PARCEL 'B'
BLOCK 7

TAXING UNIT: 24

IN WASHINGTON TERRACE CITY

SCALE 1" = 50'

SEE PAGE 9

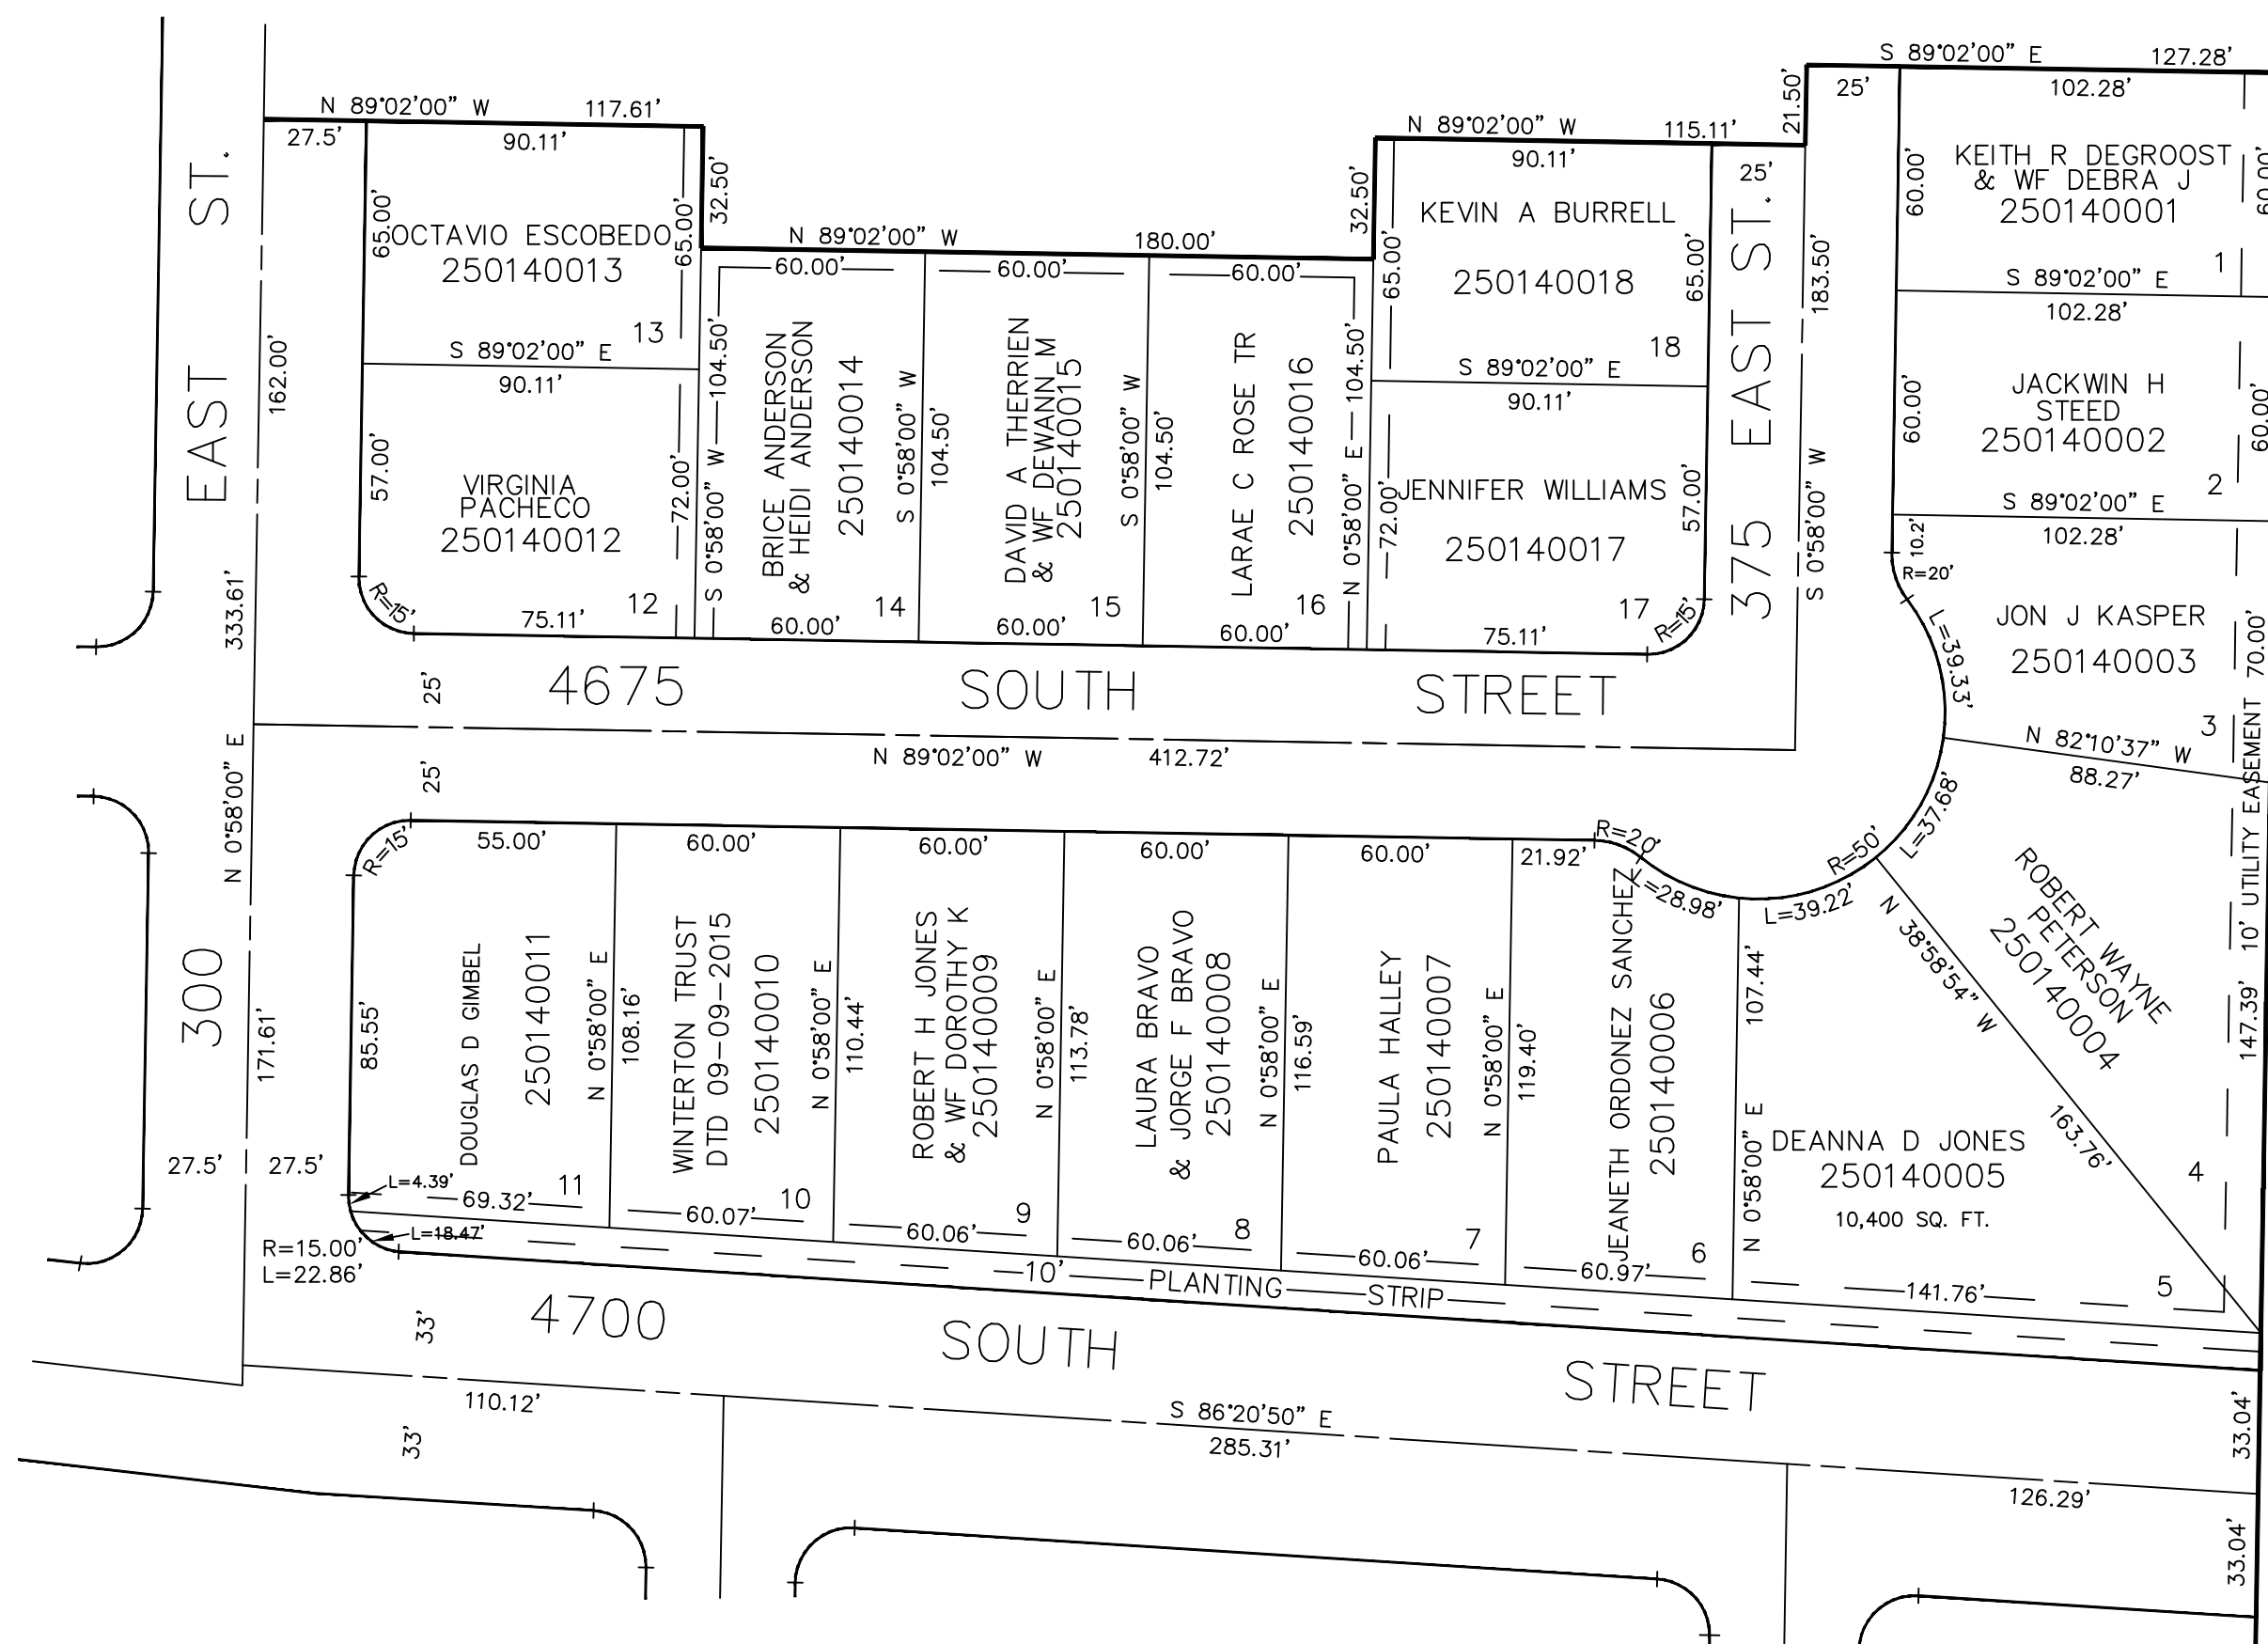

SEE PAGE 11

WASHINGTON BLVD.

SEE BOOK
6
PAGE
19

SEE PAGE 13

5' UTILITY & DRAINAGE EASEMENTS EACH
SIDE OF PROPERTY LINES AS INDICATED
BY DASHED LINES EXCEPT AS OTHERWISE
SHOWN.

FOR COMPLETE ENG DATA SEE
ORIGINAL DEDICATION PLAT IN
BOOK 11, PAGE 54 OF RECORDS.