

PART OF SECTION 8, T.5N., R.1W., S.L.B. & M.

AMENDED PLAT OF
WASHINGTON TERRACE PARCEL 'C'


BLOCKS 3 & 4

IN WASHINGTON TERRACE CITY

SCALE 1" = 50'

TAXING UNIT: 24

SEE BOOK 6, PAGE 19

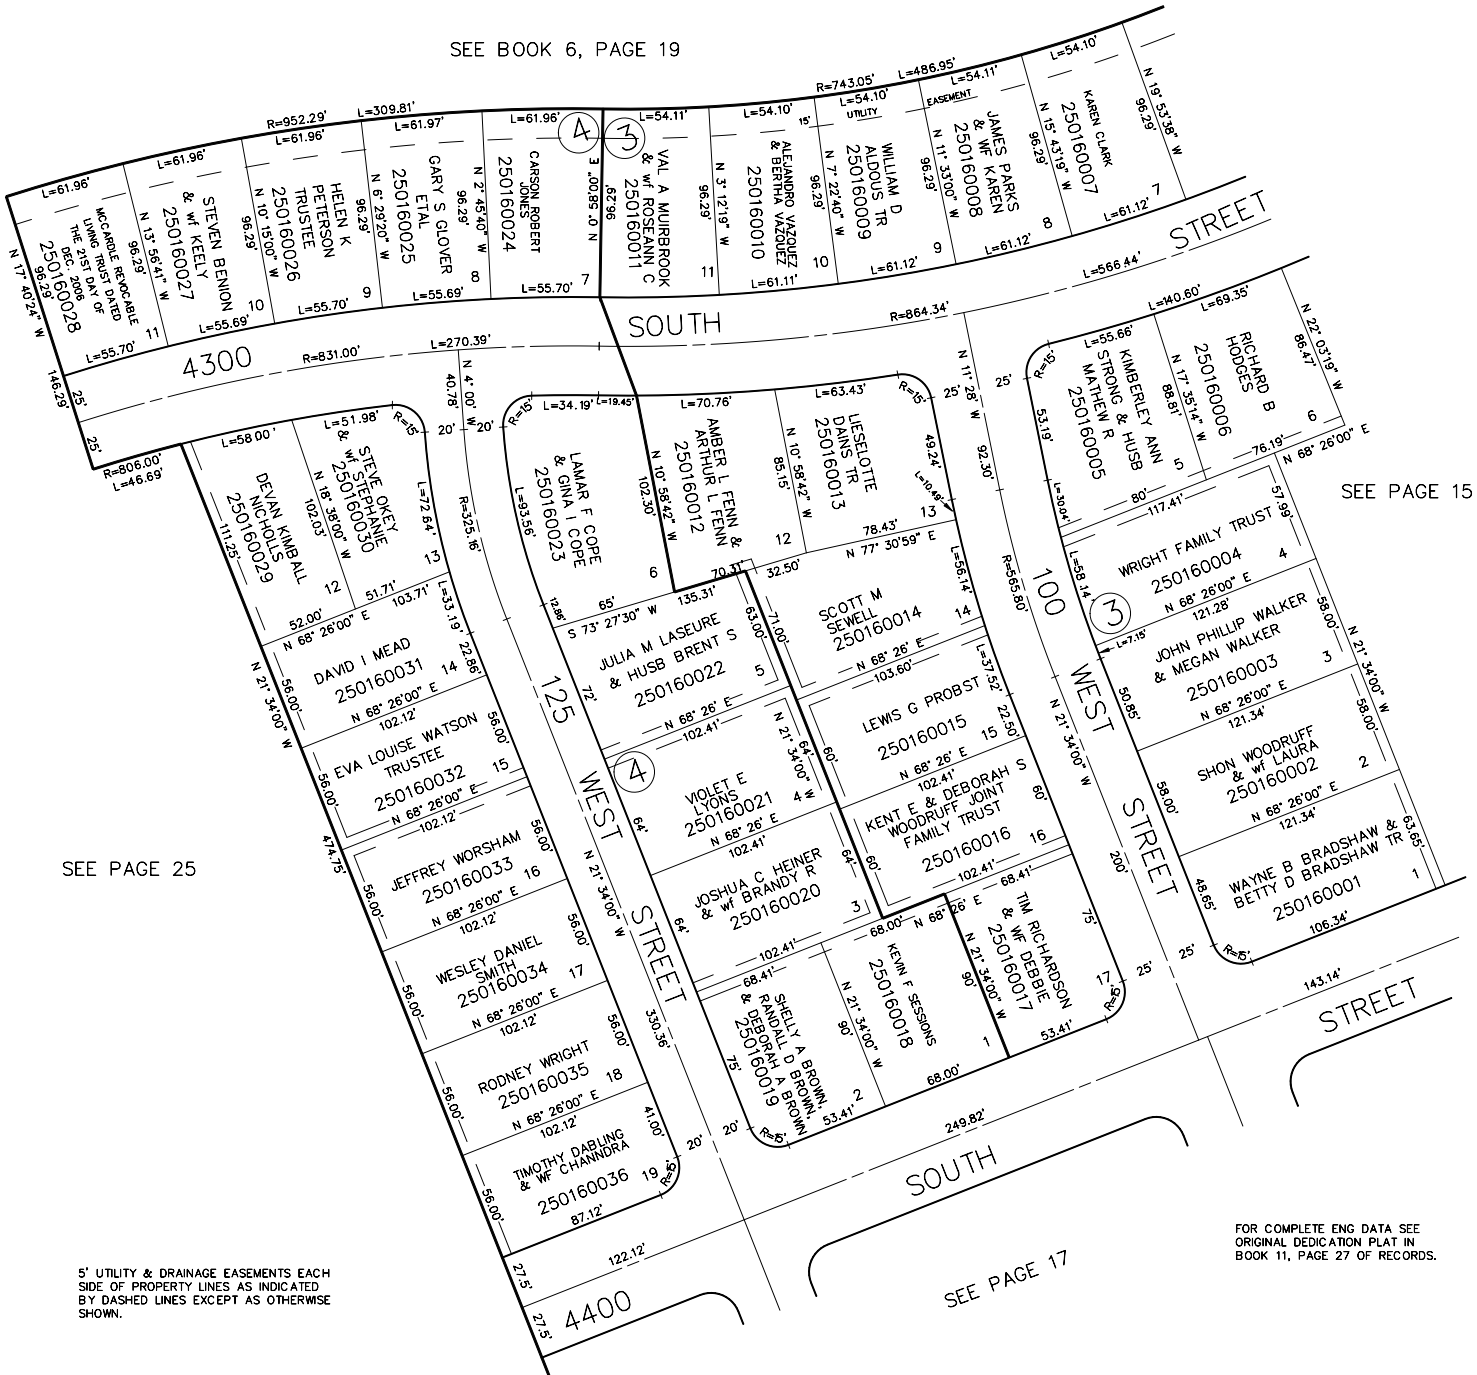

SEE PAGE 15

SEE PAGE 25

SEE PAGE 17

FOR COMPLETE ENG DATA SEE ORIGINAL DEDICATION PLAT IN BOOK 11, PAGE 27 OF RECORDS.

5' UTILITY & DRAINAGE EASEMENTS EACH SIDE OF PROPERTY LINES AS INDICATED BY DASHED LINES EXCEPT AS OTHERWISE SHOWN.