

PART OF SECTION 8, T.5 N., R.1 W., S.1 B. & M.


WASHINGTON AMENDED PLAT OF TERRACE PARCEL "C"

TAXING UNIT: 24

BLOCKS 5 & 6

SCALE 1"=50'

PREFIX: 25-017

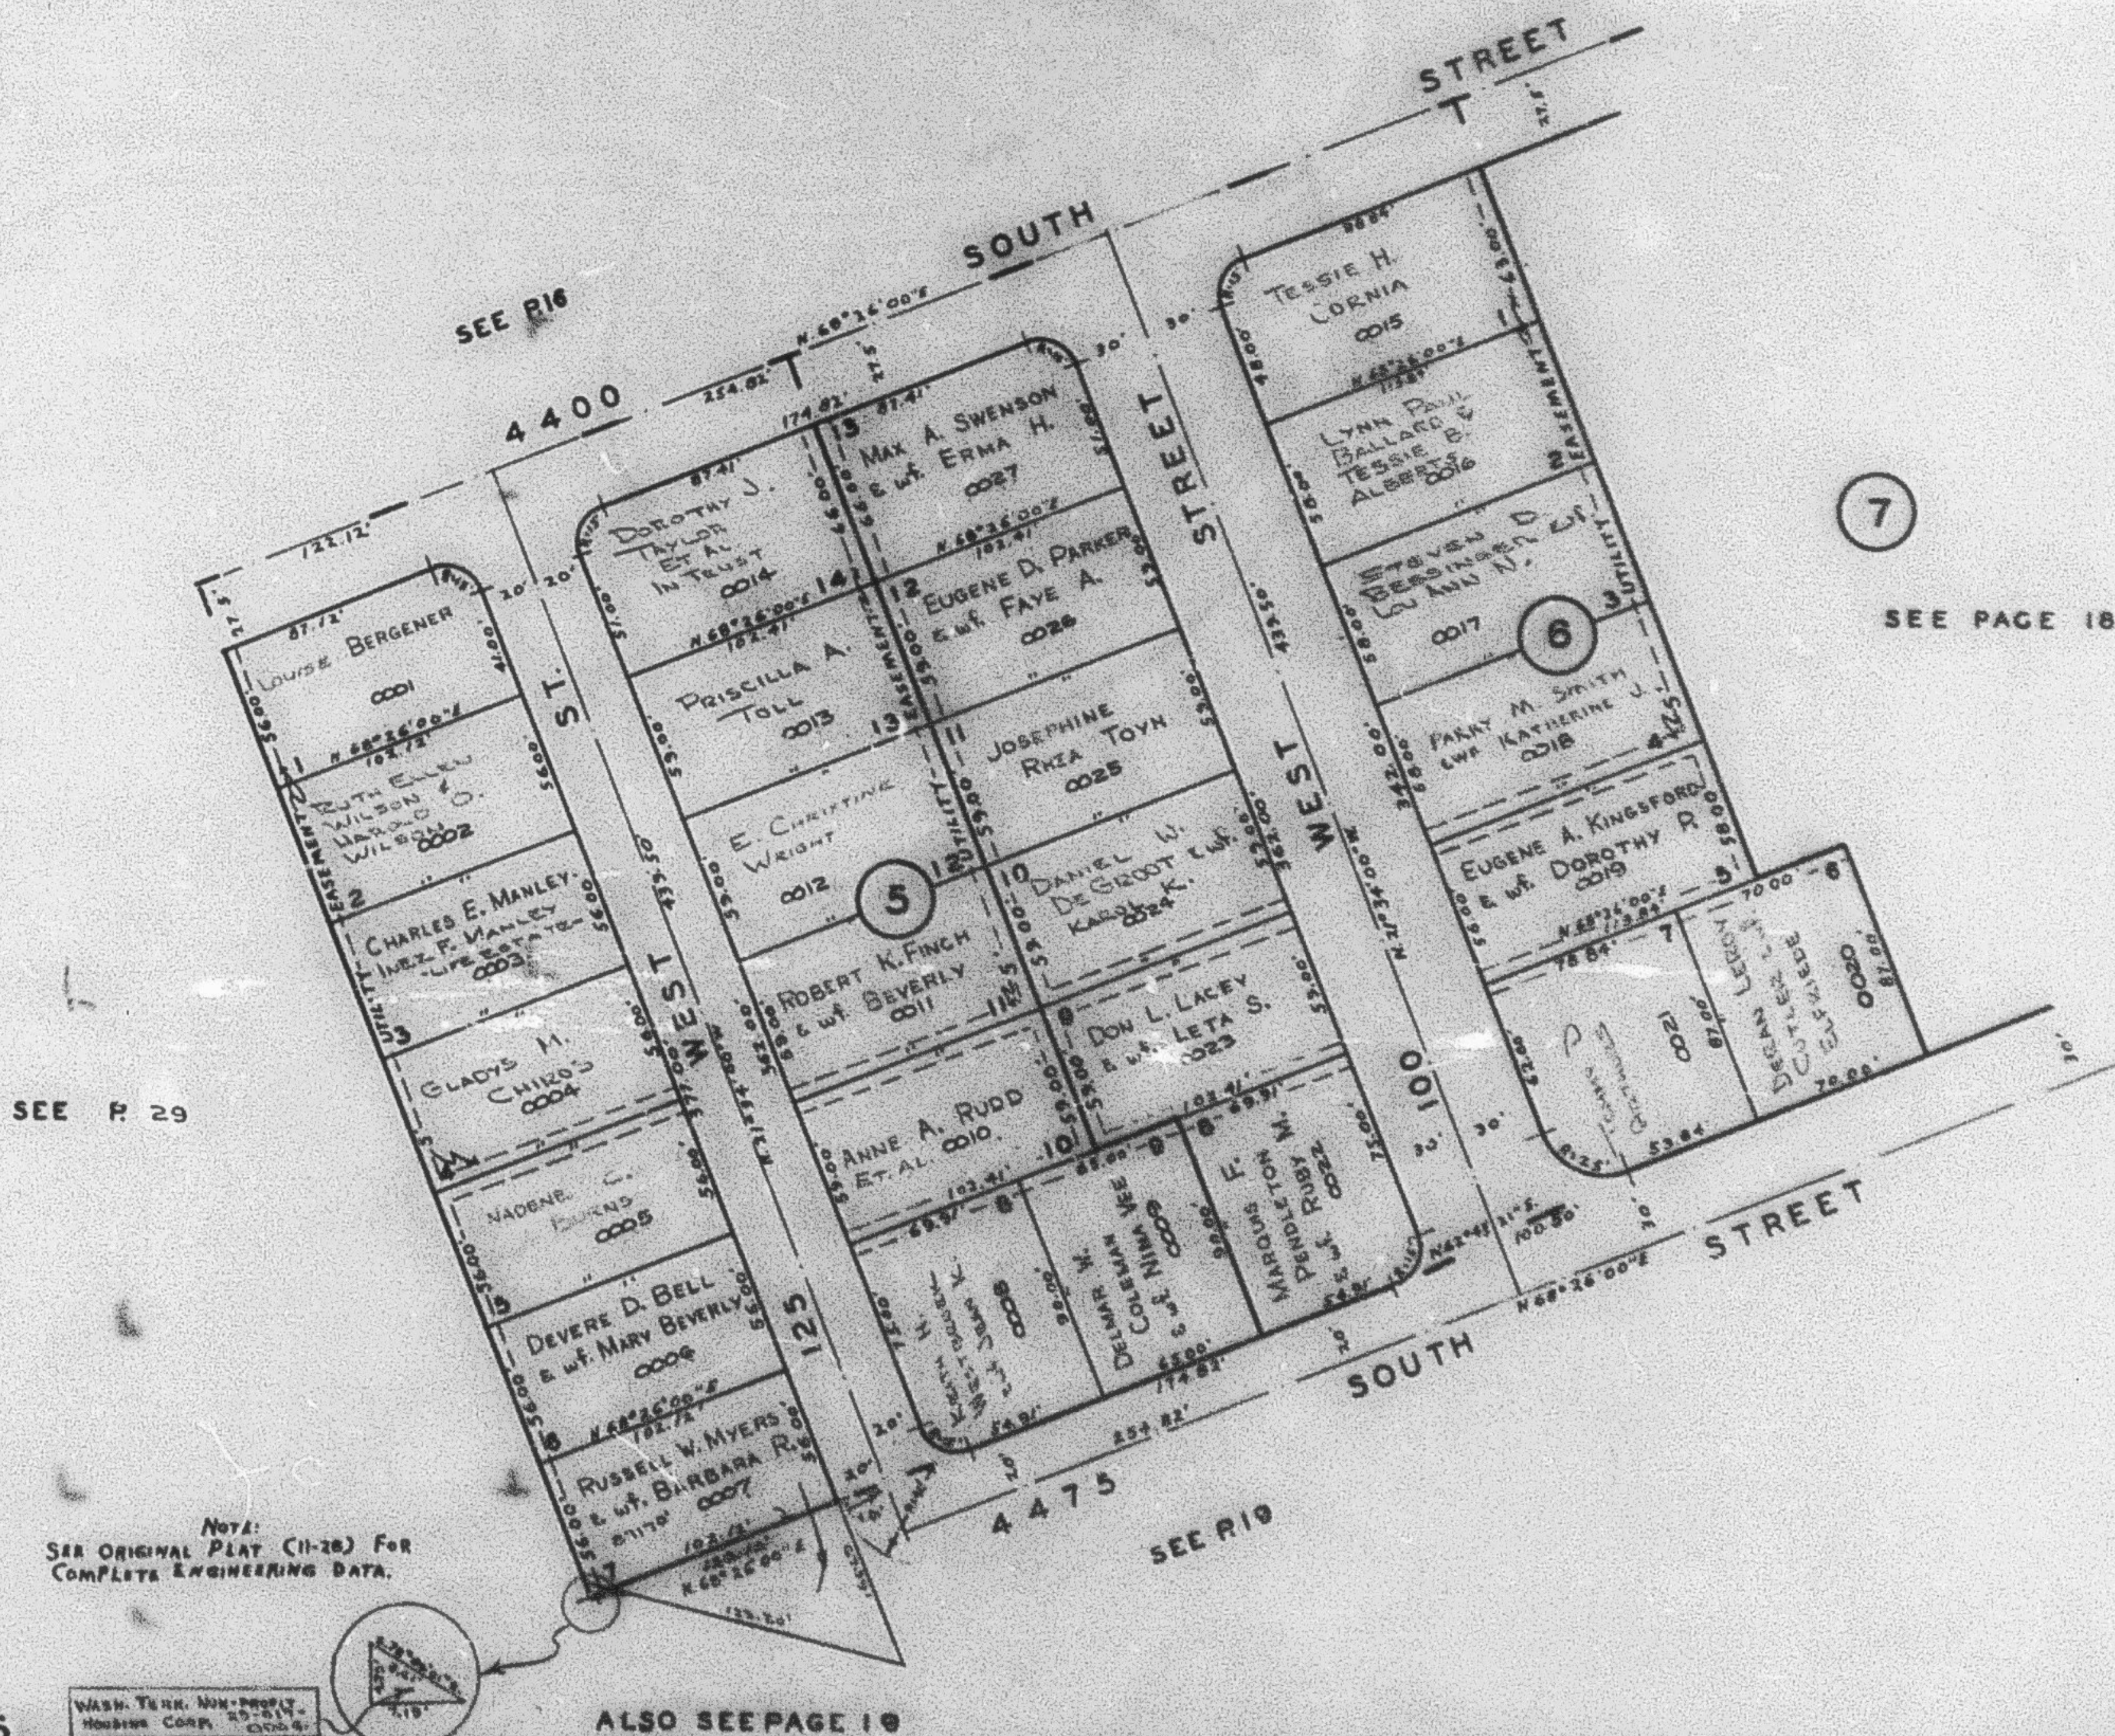

NOTE:
SEE ORIGINAL PLAT (11-28) FOR
COMPLETE ENGINEERING DATA.

WASH. TECH. NON-PROFIT
HOUSING CORP. 20-014-
05784

ALSO SEE PAGE 19

7

SEE PAGE 18

25

2. 5. 8 10 12 