

PART OF SECTION 8, T.5N., R.1W., S.L.B. & M.
AMENDED PLAT OF
WASHINGTON TERRACE PARCEL 'C'
BLOCK 9


IN WASHINGTON TERRACE CITY

TAXING UNIT: 24,253

SCALE 1" = 100'

SEE PAGE 18

SEE PAGE 17

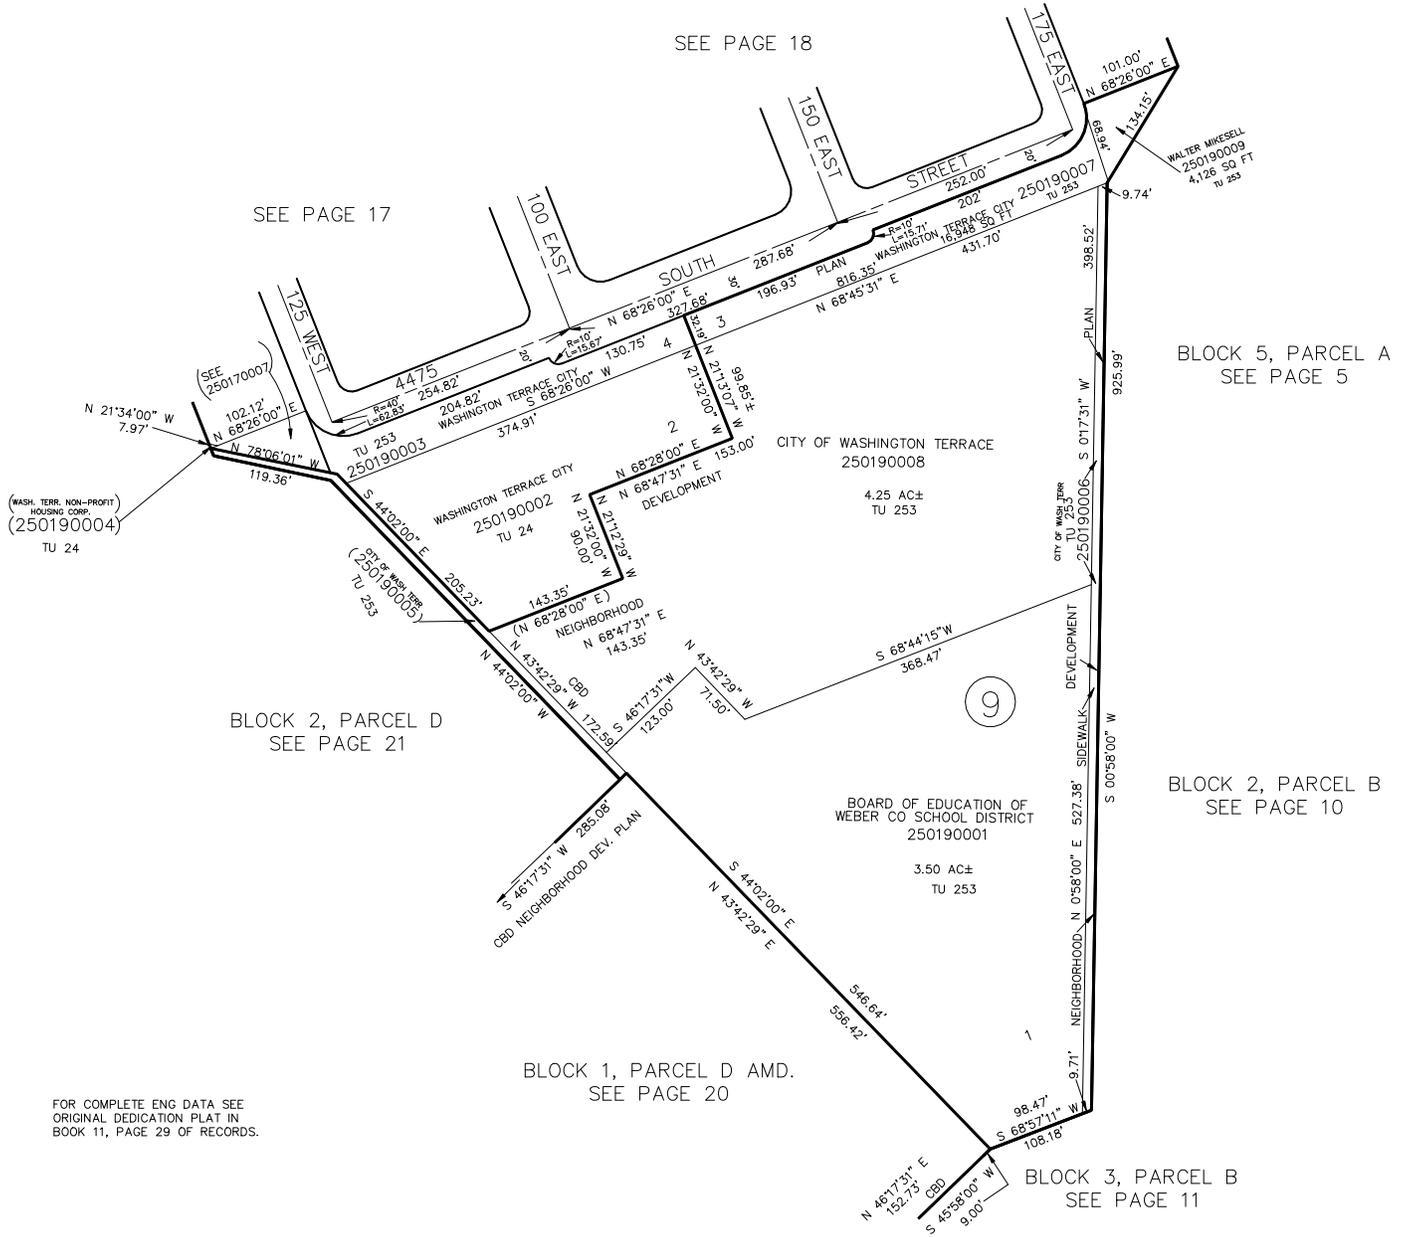

BLOCK 5, PARCEL A
SEE PAGE 5

BLOCK 2, PARCEL D
SEE PAGE 21

BLOCK 2, PARCEL B
SEE PAGE 10

BLOCK 1, PARCEL D AMD.
SEE PAGE 20

BLOCK 3, PARCEL B
SEE PAGE 11

FOR COMPLETE ENG DATA SEE
ORIGINAL DEDICATION PLAT IN
BOOK 11, PAGE 29 OF RECORDS.