


PART OF SECTION 8, T.5N., R.1W., S.L.B. & M.  
 AMENDED PLAT OF  
 WASHINGTON TERRACE PARCEL 'D'  
 BLOCK 2  
 IN WASHINGTON TERRACE CITY

TAXING UNIT: 24

SCALE 1" = 50'

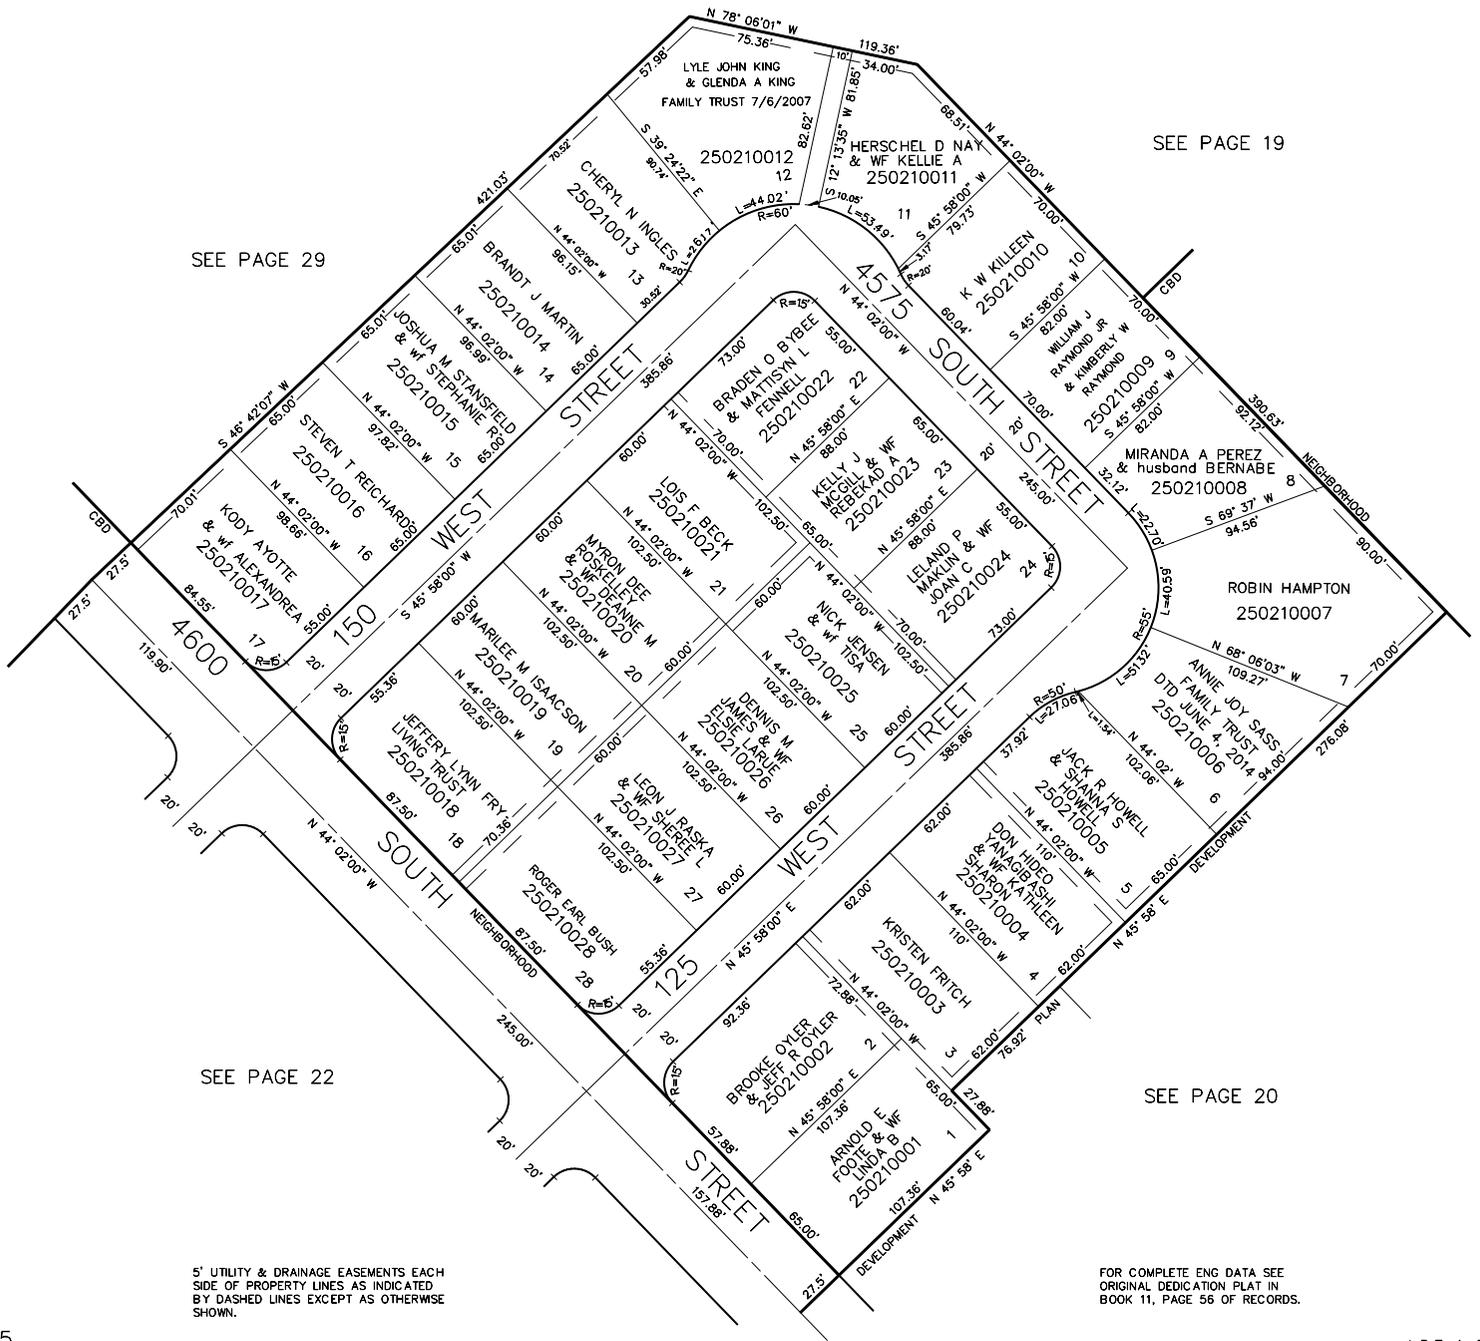

SEE PAGE 29

SEE PAGE 19

SEE PAGE 22

SEE PAGE 20

5' UTILITY & DRAINAGE EASEMENTS EACH  
 SIDE OF PROPERTY LINES AS INDICATED  
 BY DASHED LINES EXCEPT AS OTHERWISE  
 SHOWN.

FOR COMPLETE ENG DATA SEE  
 ORIGINAL DEDICATION PLAT IN  
 BOOK 11, PAGE 56 OF RECORDS.