


PART OF SECTION 8, T.5N., R.1W., S.L.B. & M.
 AMENDED PLAT OF
WASHINGTON TERRACE PARCEL 'D'
 BLOCK 2

IN WASHINGTON TERRACE CITY

SCALE 1" = 50'

TAXING UNIT: 24

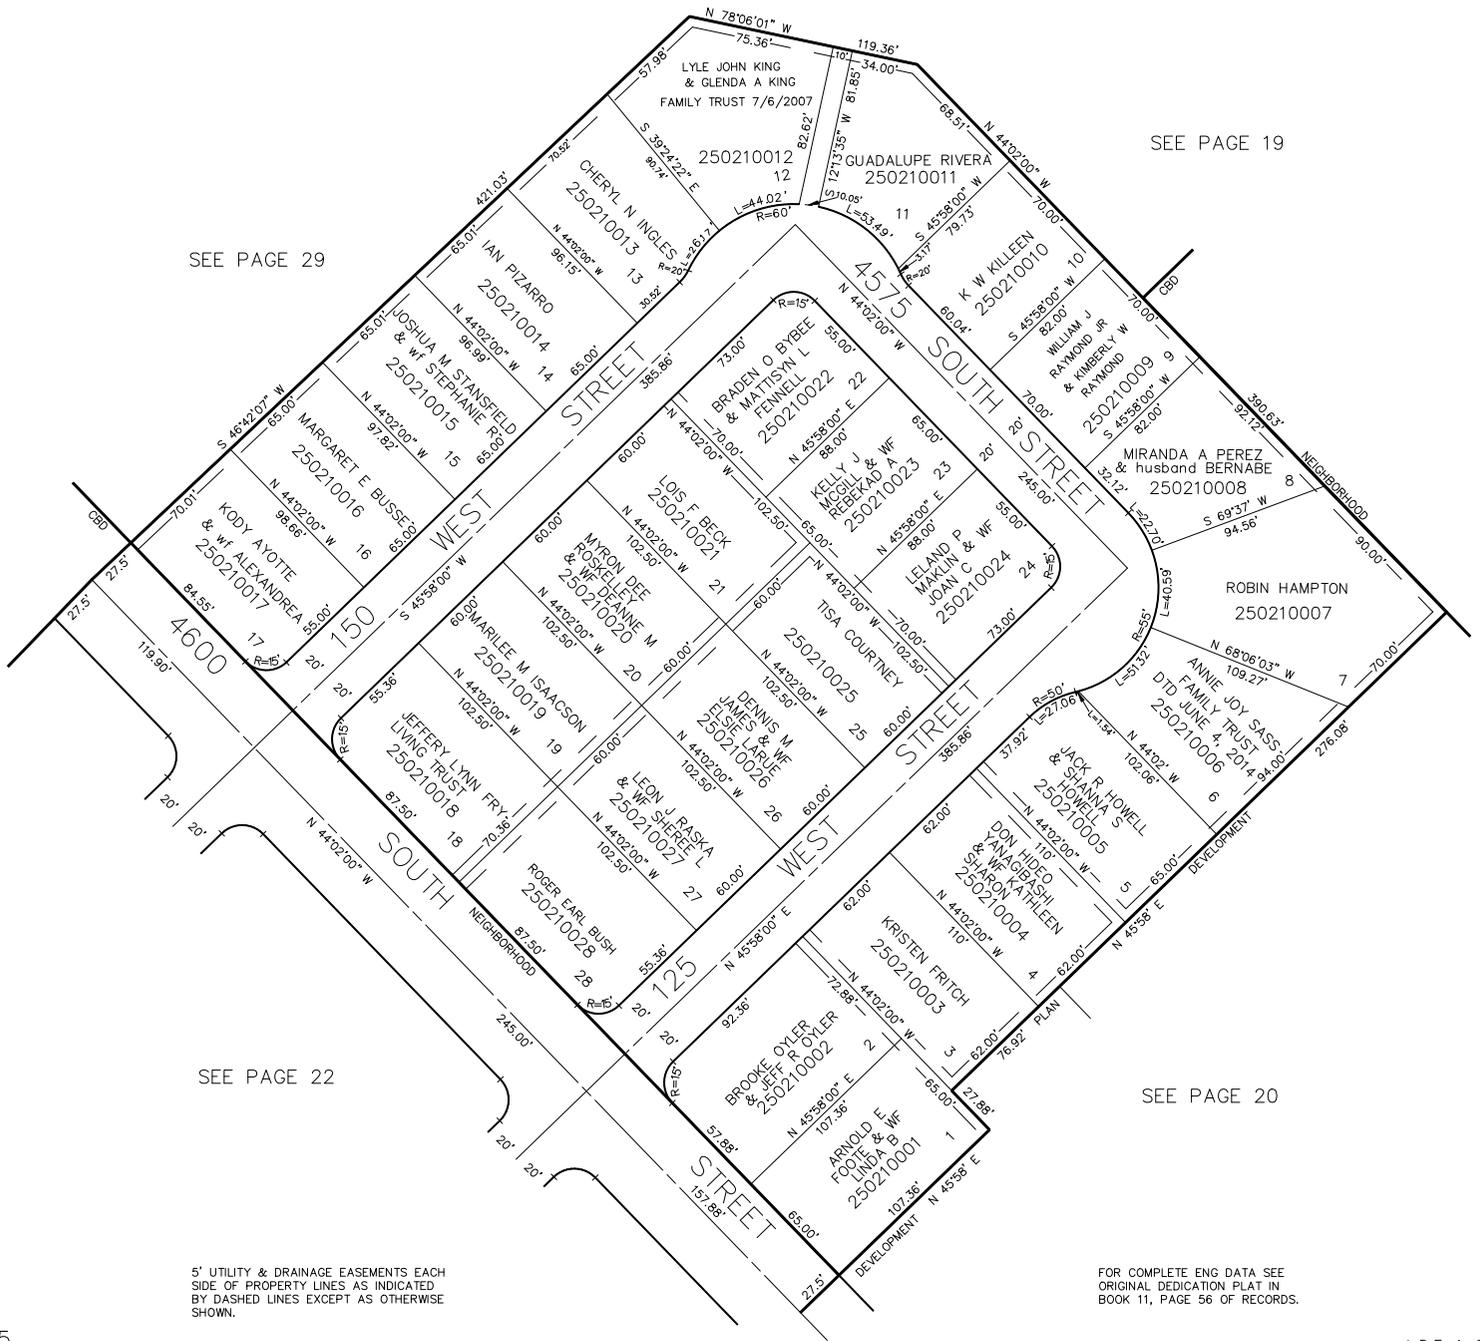

SEE PAGE 29

SEE PAGE 19

SEE PAGE 22

SEE PAGE 20

5' UTILITY & DRAINAGE EASEMENTS EACH
 SIDE OF PROPERTY LINES AS INDICATED
 BY DASHED LINES EXCEPT AS OTHERWISE
 SHOWN.

FOR COMPLETE ENG DATA SEE
 ORIGINAL DEDICATION PLAT IN
 BOOK 11, PAGE 56 OF RECORDS.