


PART OF SECTION 8, T.5N., R.1W., S.L.B. & M.
 AMENDED PLAT OF
WASHINGTON TERRACE PARCEL 'D'
 BLOCK 3

TAXING UNIT: 24

IN WASHINGTON TERRACE CITY

SCALE 1" = 50'

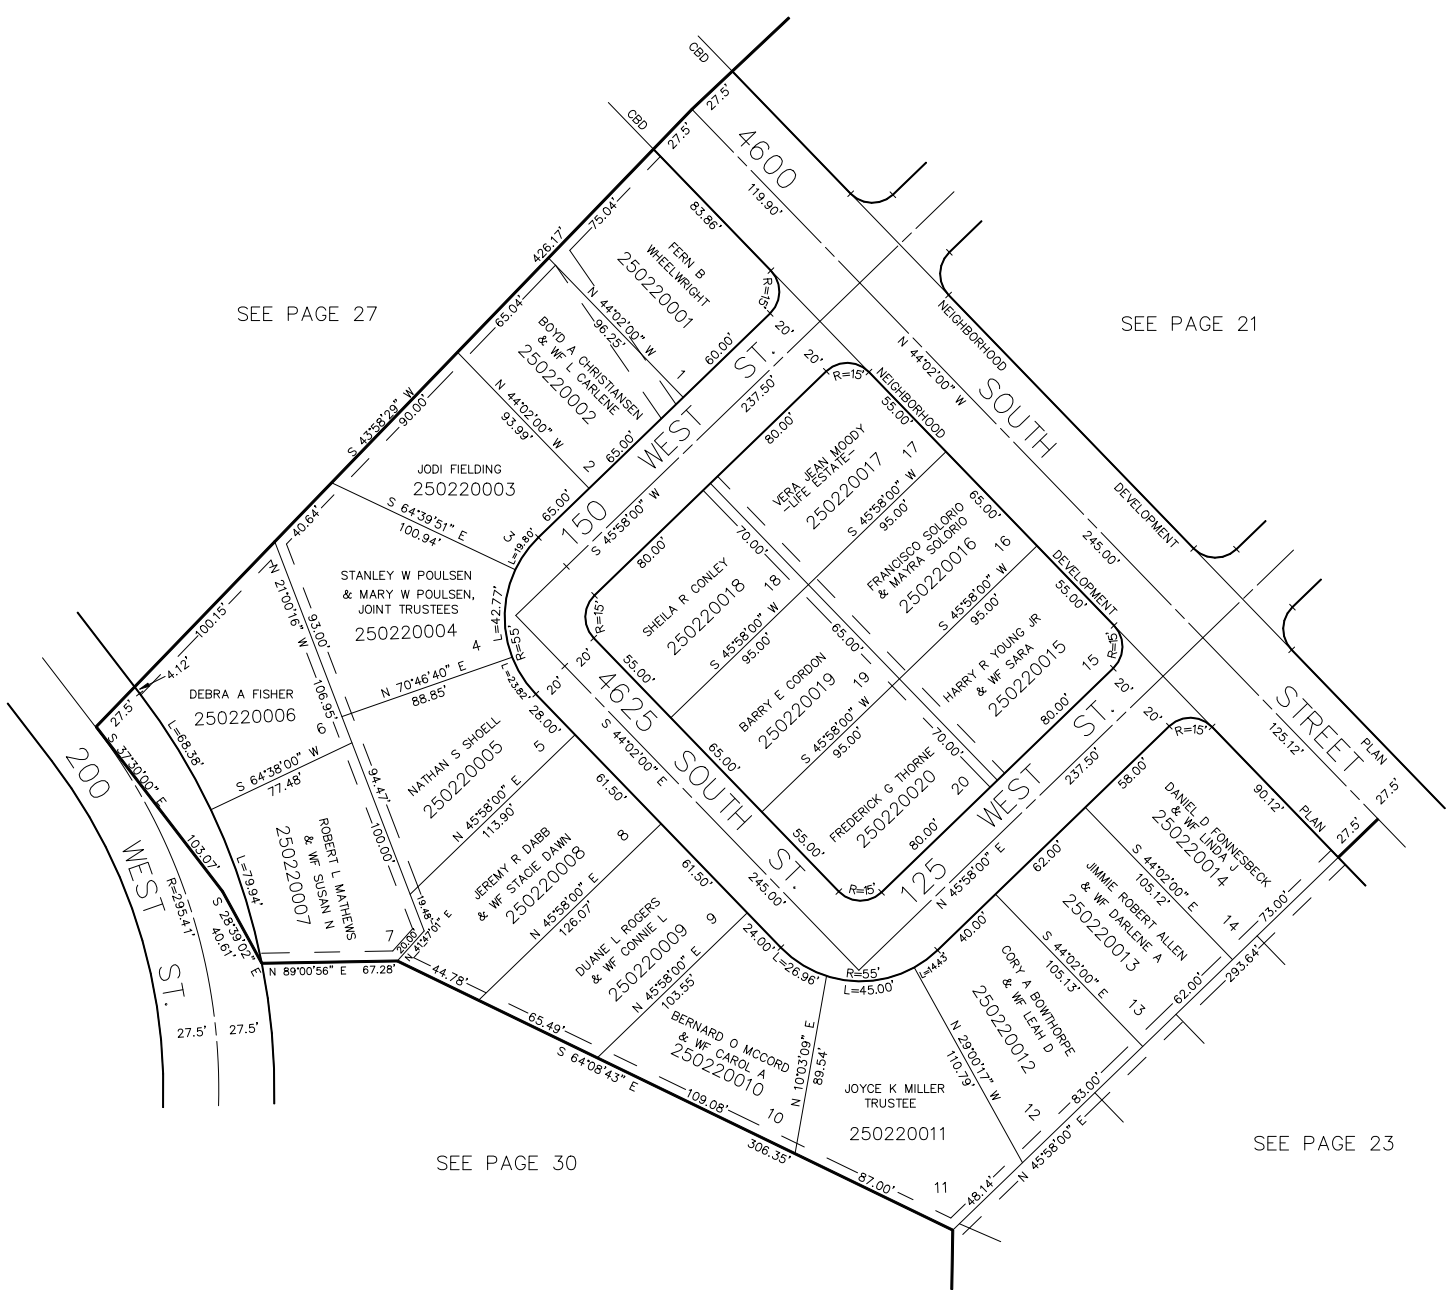

SEE PAGE 27

SEE PAGE 21

SEE PAGE 30

SEE PAGE 23

5' UTILITY & DRAINAGE EASEMENTS EACH
 SIDE OF PROPERTY LINES AS INDICATED
 BY DASHED LINES EXCEPT AS OTHERWISE
 SHOWN.

FOR COMPLETE ENG DATA SEE
 ORIGINAL DEDICATION PLAT IN
 BOOK 11, PAGE 56 OF RECORDS.