


PART OF SECTION 8, T.5N., R.1W., S.L.B. & M.  
 AMENDED PLAT OF  
**WASHINGTON TERRACE PARCEL 'D'**  
 BLOCK 4  
 IN WASHINGTON TERRACE CITY  
 SCALE 1" = 50'

TAXING UNIT: 253

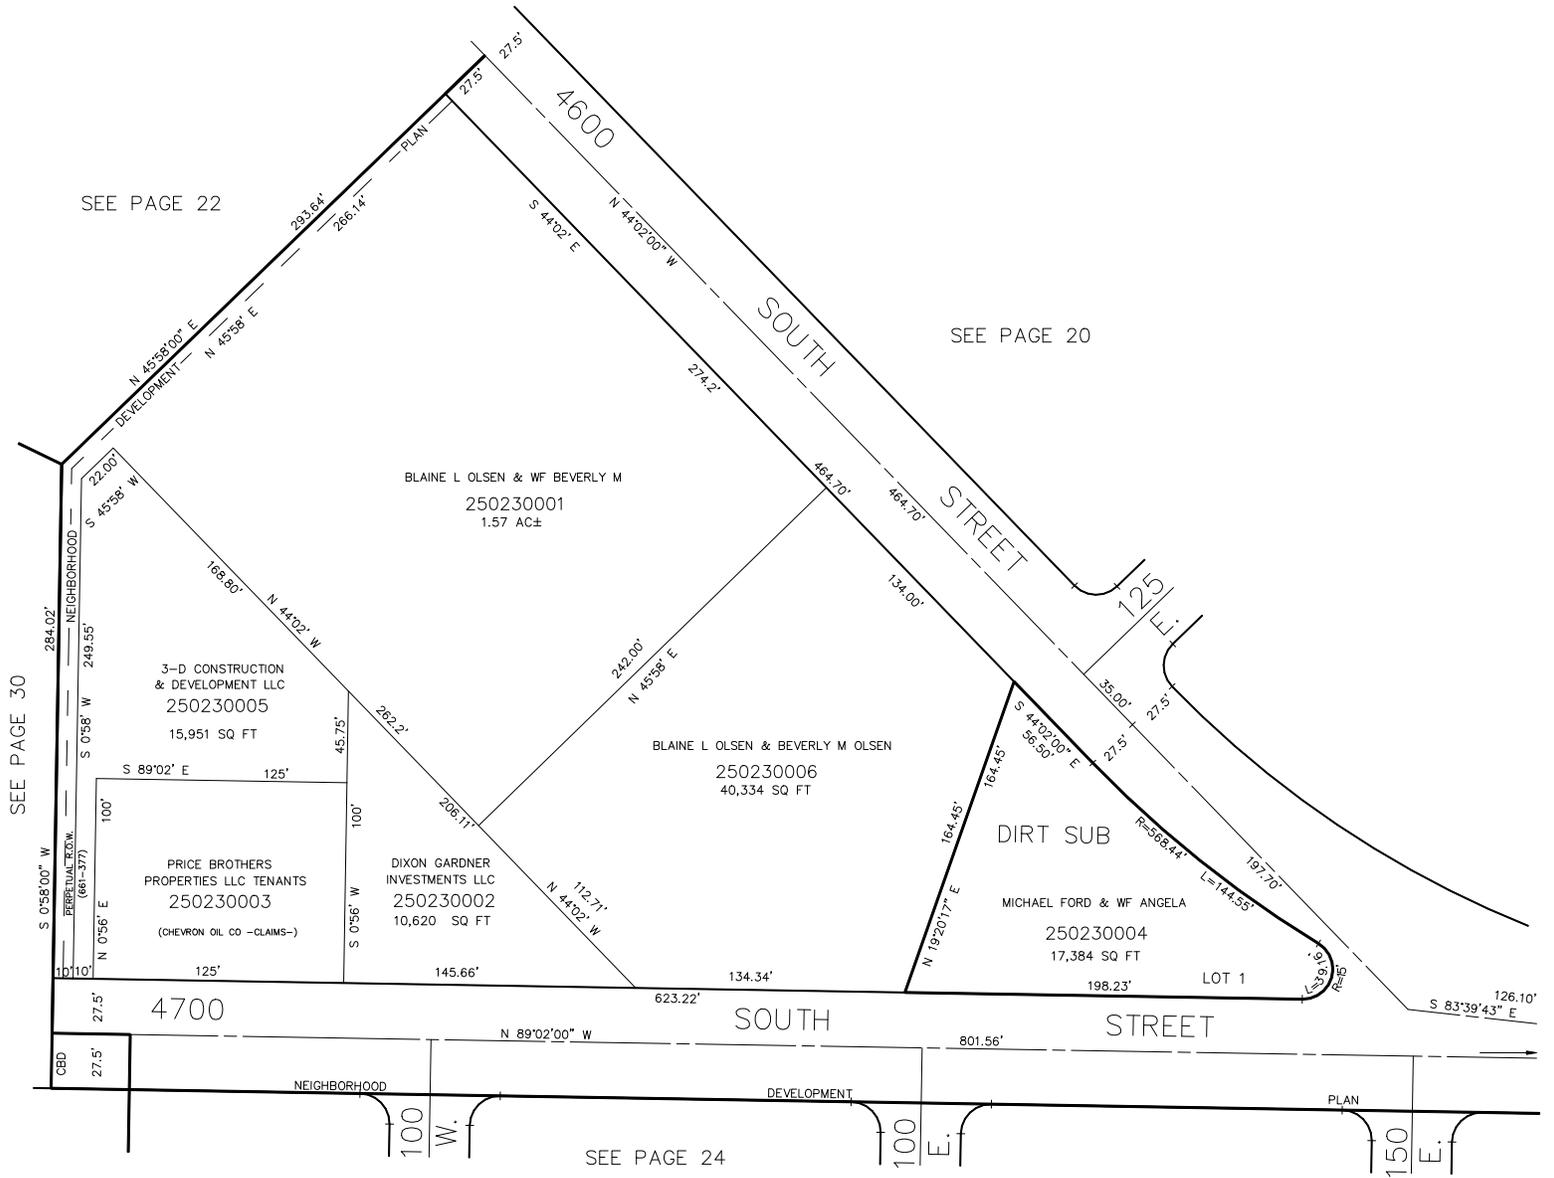

SEE PAGE 22

SEE PAGE 20

SEE PAGE 30

SEE PAGE 24

5' UTILITY & DRAINAGE EASEMENTS EACH  
 SIDE OF PROPERTY LINES AS INDICATED  
 BY DASHED LINES EXCEPT AS OTHERWISE  
 SHOWN.

FOR COMPLETE ENG DATA SEE  
 ORIGINAL DEDICATION PLAT IN  
 BOOK 10, PAGE 80-C OF RECORDS.