

PART OF SECTION 8, T.5N., R.1W., S.L.B. & M.
 AMENDED PLAT OF
WASHINGTON TERRACE PARCEL 'D'
 BLOCK 4
 IN WASHINGTON TERRACE CITY
 SCALE 1" = 50'


TAXING UNIT: 253

SEE PAGE 22

SEE PAGE 20

SEE PAGE 30

SEE PAGE 24

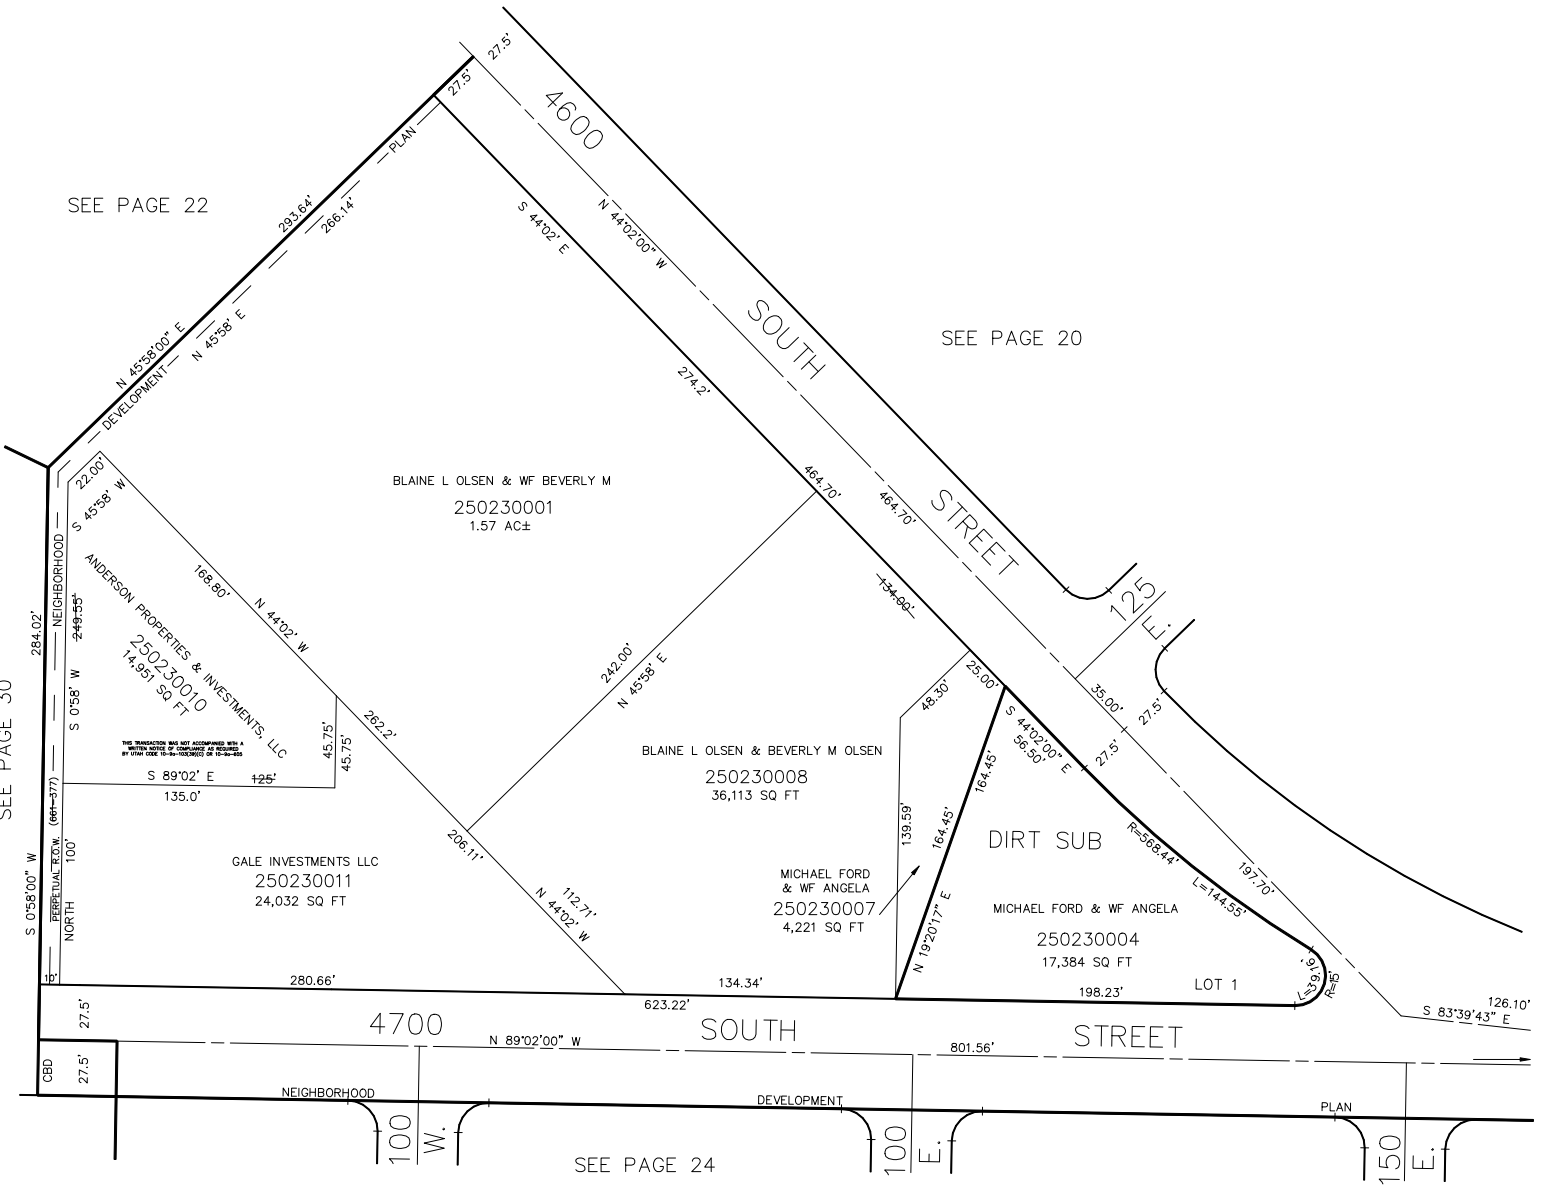

5' UTILITY & DRAINAGE EASEMENTS EACH
 SIDE OF PROPERTY LINES AS INDICATED
 BY DASHED LINES EXCEPT AS OTHERWISE
 SHOWN.

FOR COMPLETE ENG DATA SEE
 ORIGINAL DEDICATION PLAT IN
 BOOK 10, PAGE 80-C OF RECORDS.