


PART OF SECTION 8, T.5N., R.1W., S.L.B. & M.
AMENDED PLAT OF
WASHINGTON TERRACE PARCEL 'D'
BLOCK 4
IN WASHINGTON TERRACE CITY
SCALE 1" = 50'

TAXING UNIT: 24

SEE PAGE 22

SEE PAGE 20

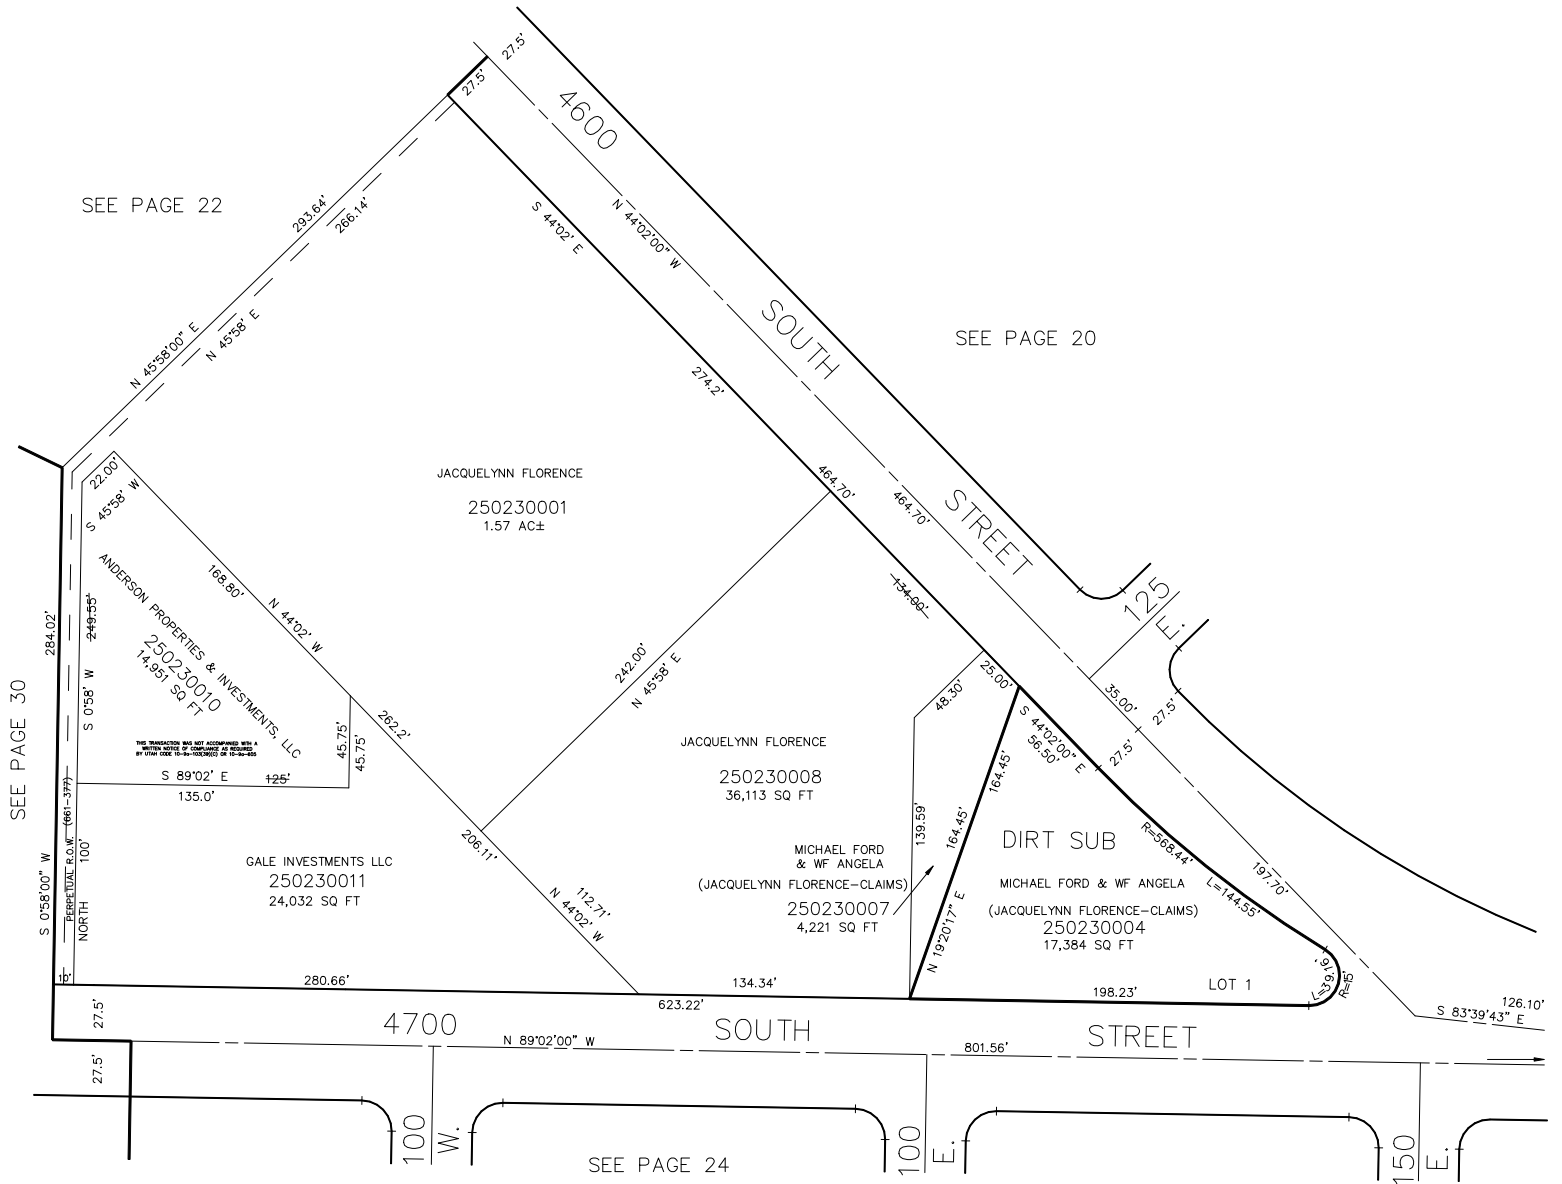

5' UTILITY & DRAINAGE EASEMENTS EACH
SIDE OF PROPERTY LINES AS INDICATED
BY DASHED LINES EXCEPT AS OTHERWISE
SHOWN.

FOR COMPLETE ENG DATA SEE
ORIGINAL DEDICATION PLAT IN
BOOK 10, PAGE 80-C OF RECORDS.

FOR TAX PURPOSES ONLY

L.D.F. 1-91