

AMENDED PLAT OF WASHINGTON TERRACE PARCEL 'D'

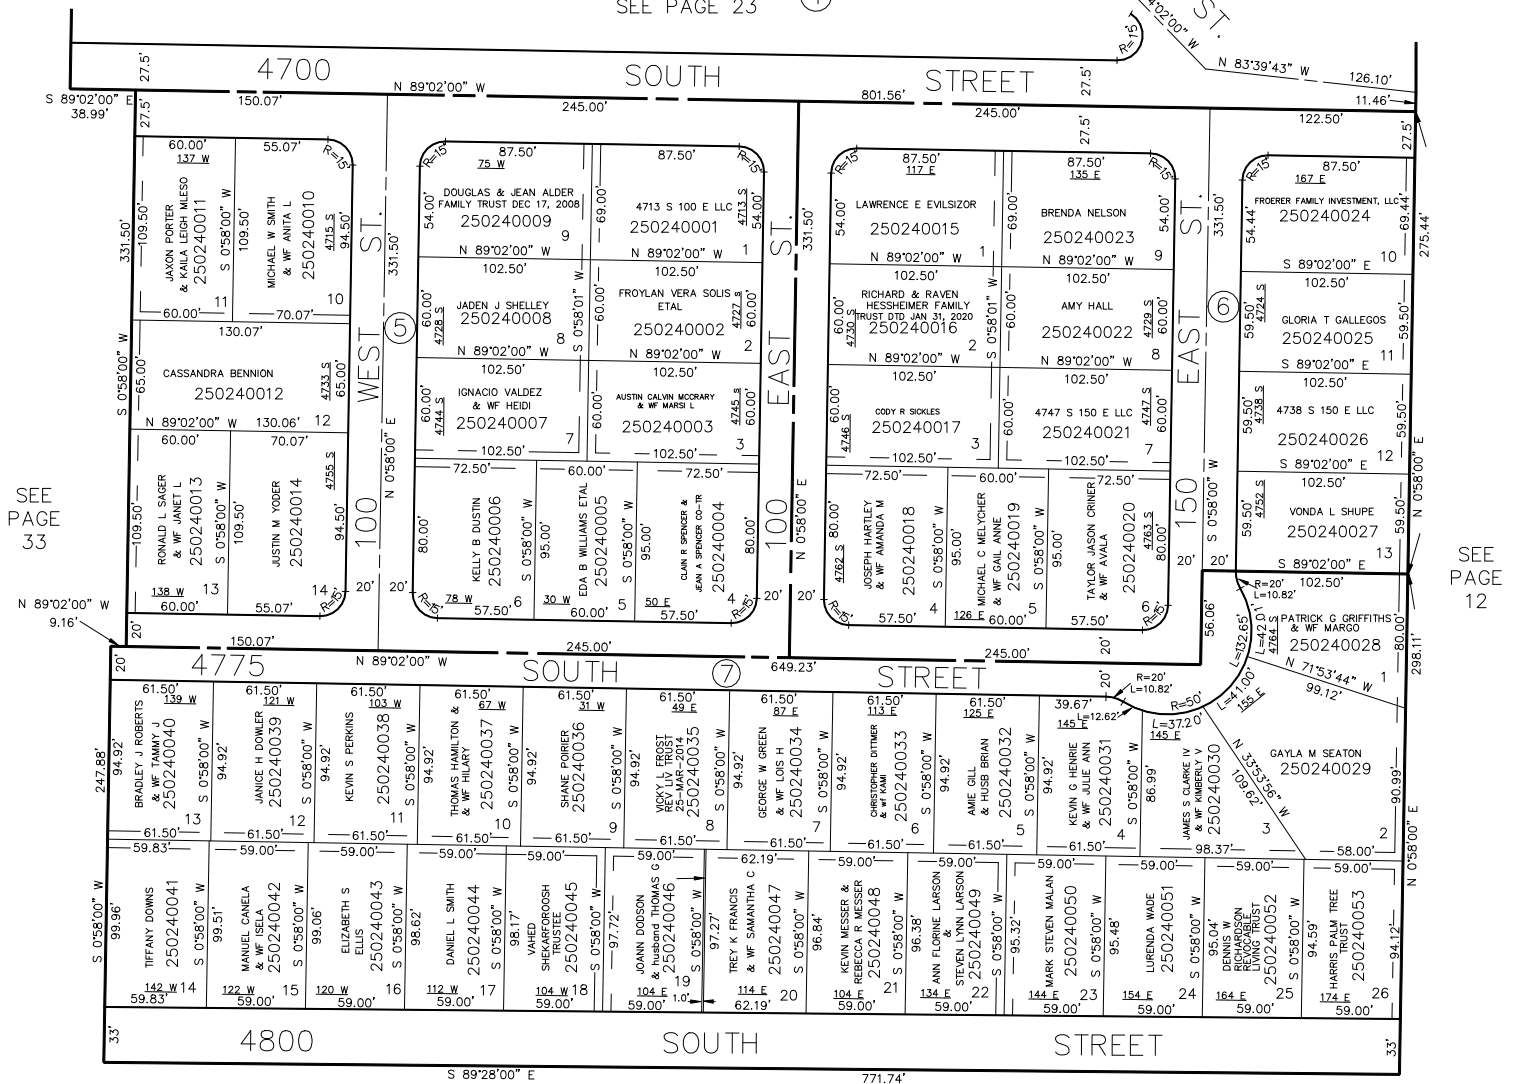
BLOCKS 5, 6 & 7
IN WASHINGTON TERRACE CITY

TAXING UNIT: 24

SCALE 1" = 60'

SEE PAGE 23

④

SEE
PAGE
33SEE
PAGE
12

SEE BOOK 7, PAGE 51

5' UTILITY & DRAINAGE EASEMENTS EACH
SIDE OF PROPERTY LINES AS INDICATED
BY DASHED LINES EXCEPT AS OTHERWISE
SHOWN.

FOR COMPLETE ENG DATA SEE
ORIGINAL DEDICATION PLAT IN
BOOK 11, PAGE 55 OF RECORDS.

FOR TAX PURPOSES ONLY