

PART OF SECTION 8, T.5N., R.1W., S.L.B. & M.

24

AMENDED PLAT OF
WASHINGTON TERRACE PARCEL 'D'

BLOCKS 5, 6 & 7


IN WASHINGTON TERRACE CITY

SCALE 1" = 60'

TAXING UNIT: 24

SEE PAGE 23

(4)

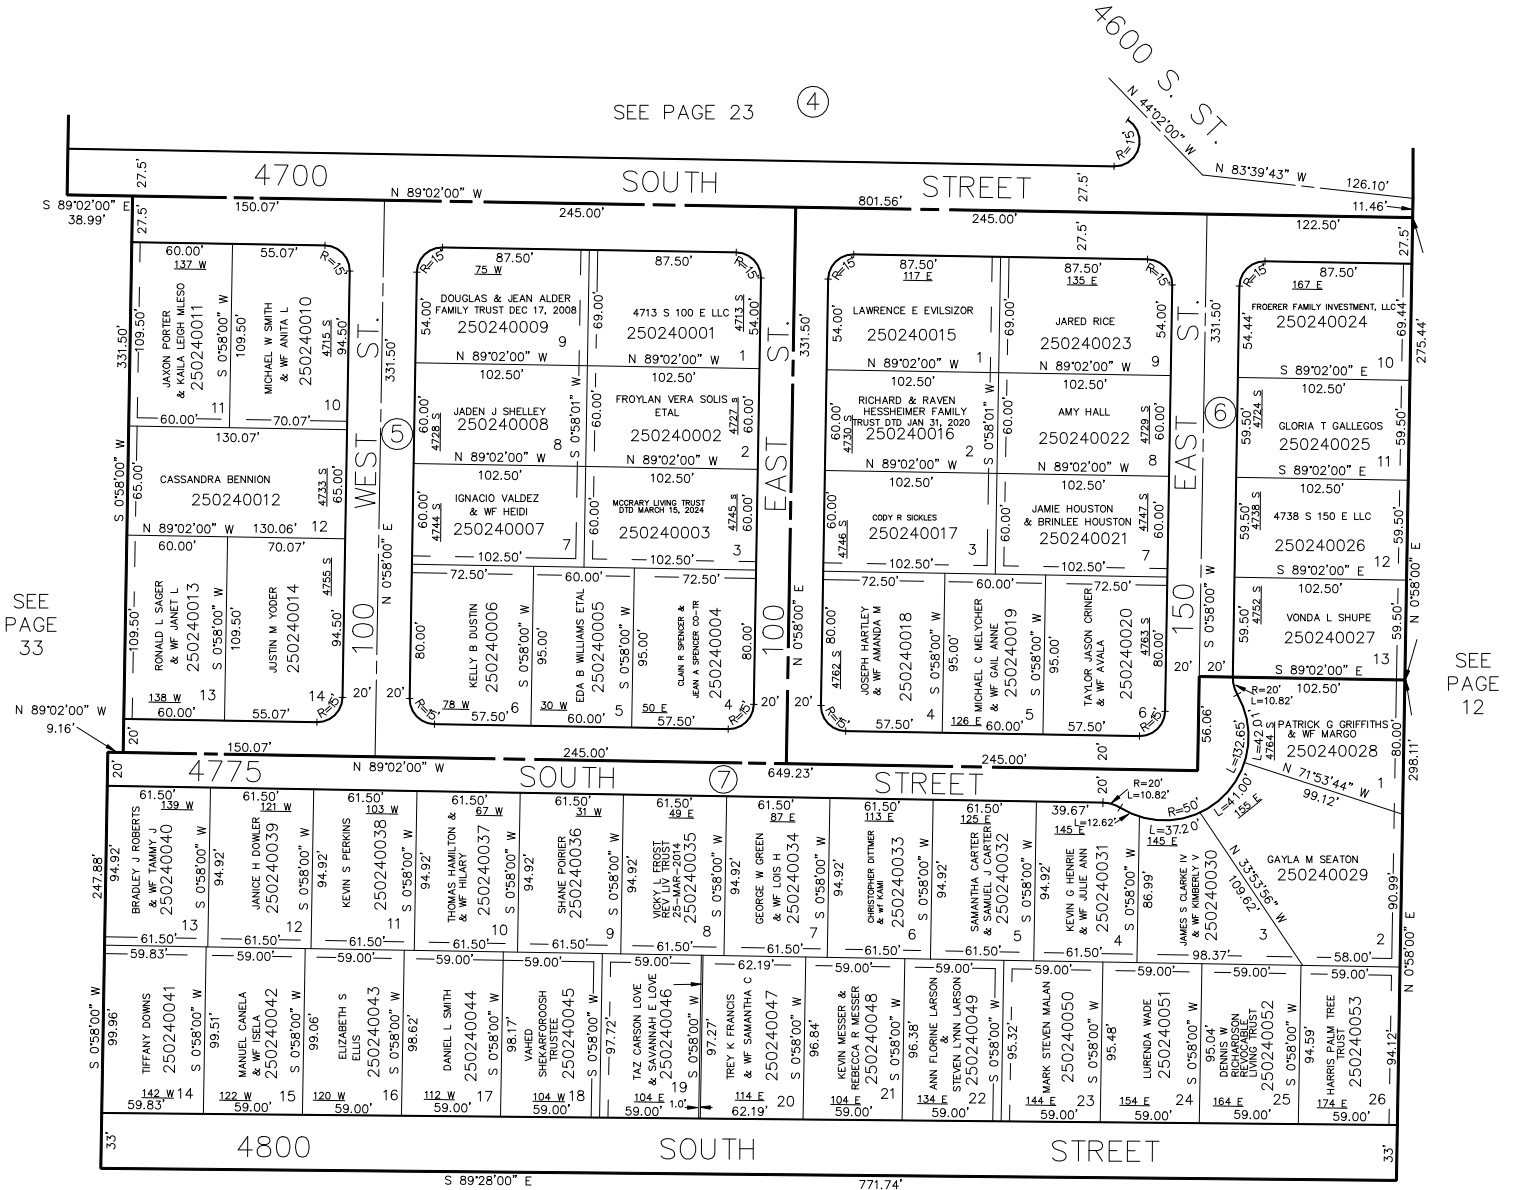

SEE BOOK 7, PAGE 51

5' UTILITY & DRAINAGE EASEMENTS EACH
SIDE OF PROPERTY LINES AS INDICATED
BY DASHED LINES EXCEPT AS OTHERWISE
SHOWN.

FOR COMPLETE ENG DATA SEE
ORIGINAL DEDICATION PLAT IN
BOOK 11, PAGE 55 OF RECORDS.

FOR TAX PURPOSES ONLY

L.D.F. 1-91