


PART OF SECTION 8, T.5N., R.1W., S.L.B. & M.  
 AMENDED PLAT OF  
**WASHINGTON TERRACE PARCEL 'E'**  
 BLOCK 4

TAXING UNIT: 24

IN WASHINGTON TERRACE CITY

SCALE 1" = 50'

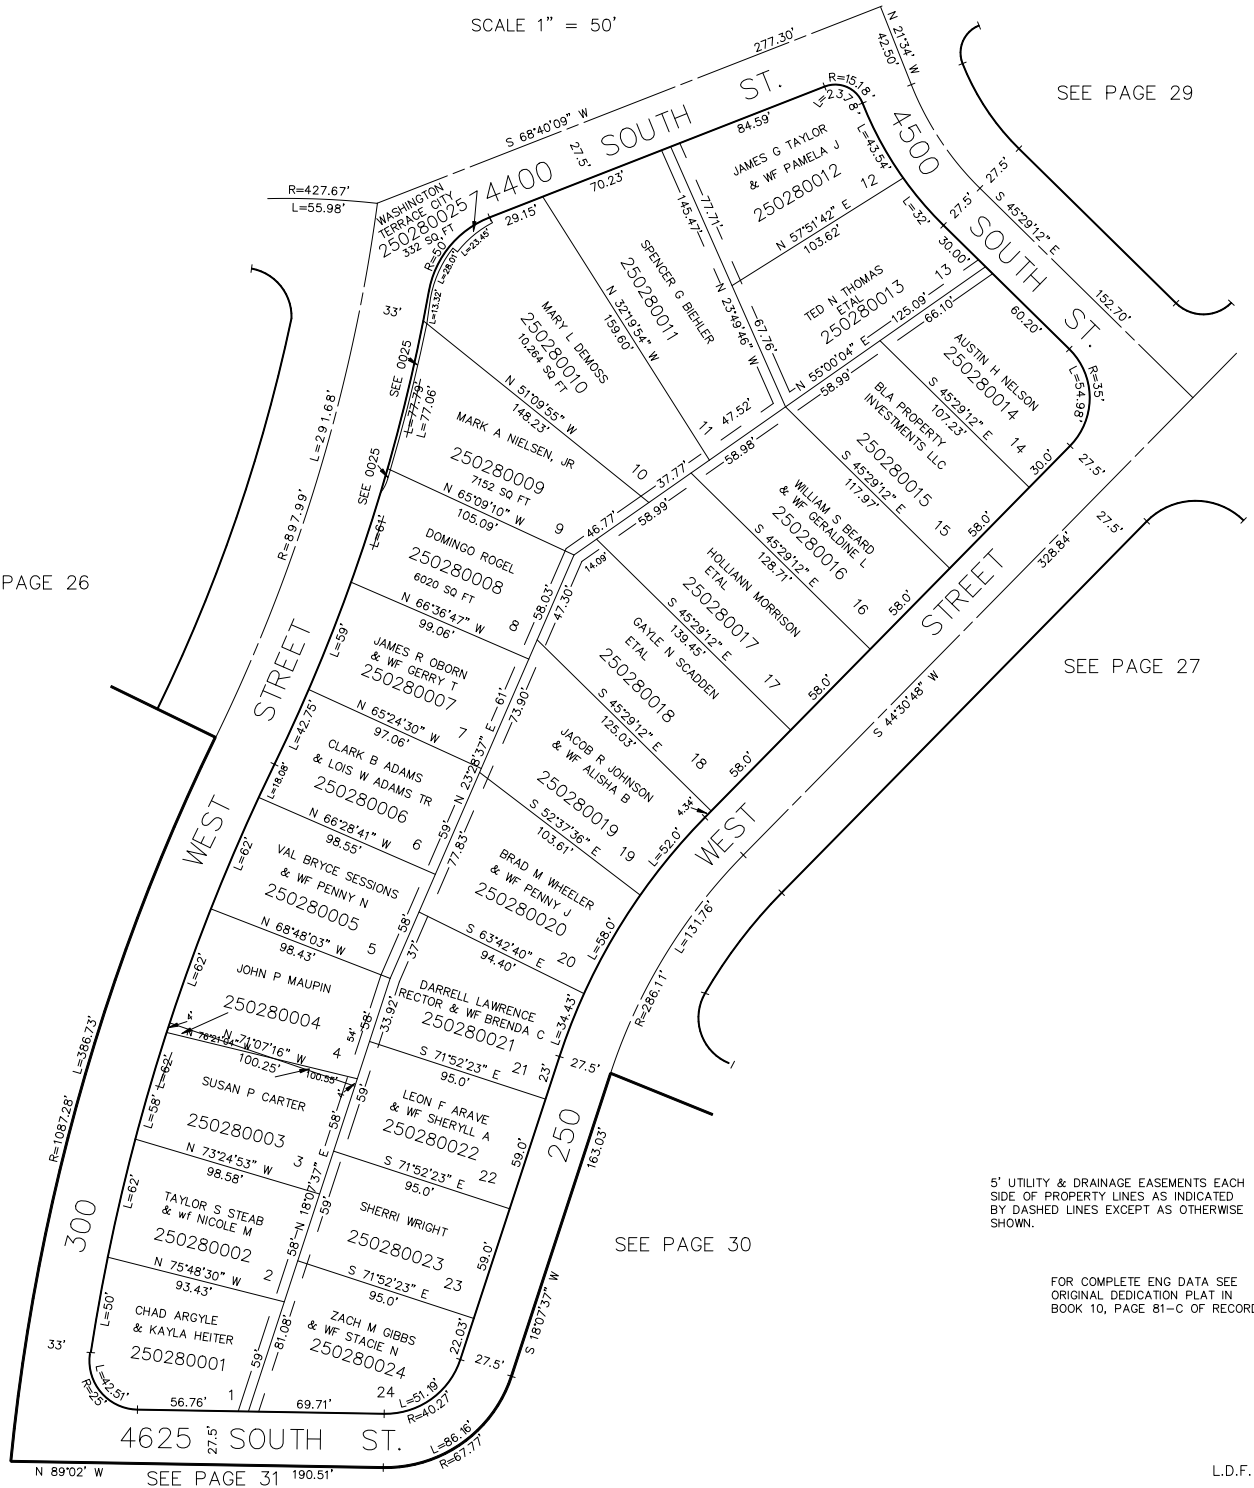

SEE PAGE 29

SEE PAGE 26

SEE PAGE 27

SEE PAGE 30

5' UTILITY & DRAINAGE EASEMENTS EACH  
 SIDE OF PROPERTY LINES AS INDICATED  
 BY DASHED LINES EXCEPT AS OTHERWISE  
 SHOWN.

FOR COMPLETE ENG DATA SEE  
 ORIGINAL DEDICATION PLAT IN  
 BOOK 10, PAGE 81-C OF RECORDS.

SEE PAGE 31