

PART OF SECTION 8 T.5N., R.1W., S.L.B. & M.  
**WASHINGTON TERRACE PARCEL 'F'**  
**BLOCK 3**

TAXING UNIT: 24

IN WASHINGTON TERRACE CITY

SCALE 1" = 50'

SEE PAGE 26

SEE PAGE 30

SEE PAGE 39


\* LOT & STREET LINES CHANGED BY DEED

SEE PAGE 30

SEE PAGE 38

SEE PAGE 32

FOR COMPLETE ENG DATA SEE ORIGINAL DEDICATION PLAT IN BOOK 10, PAGE 82-B OF RECORDS.

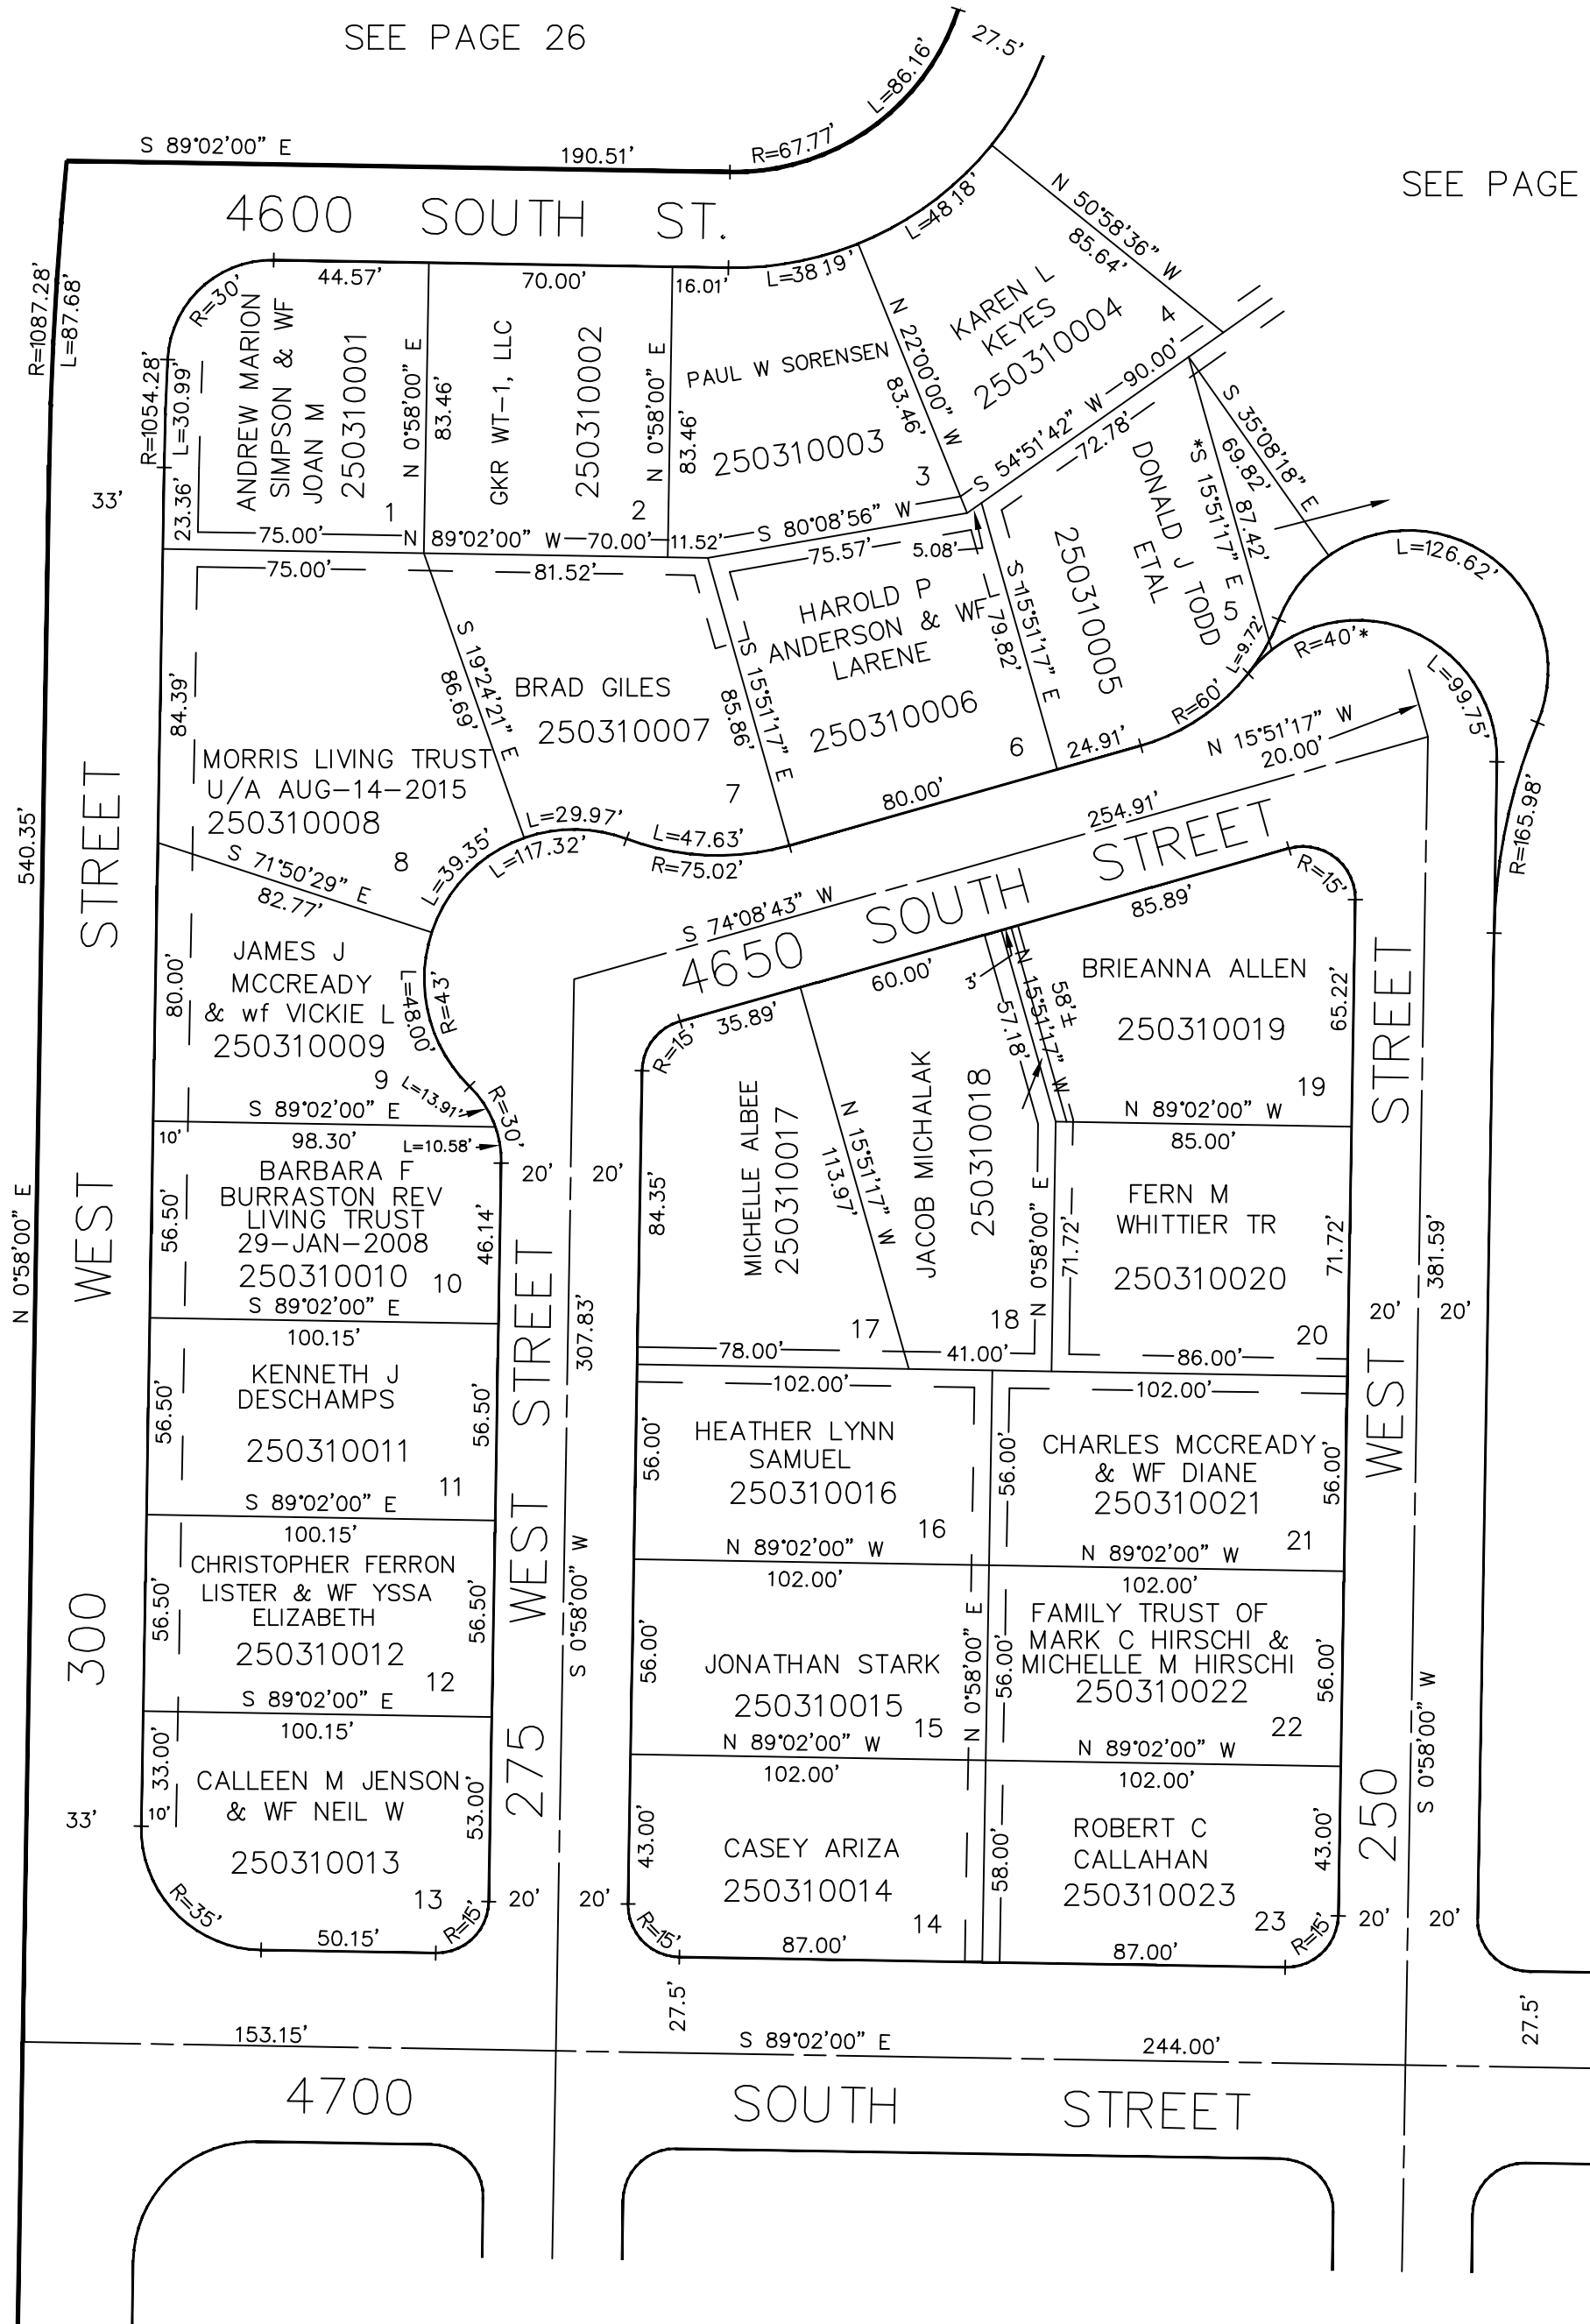

5' UTILITY & DRAINAGE EASEMENTS EACH SIDE OF PROPERTY LINES AS INDICATED BY DASHED LINES EXCEPT AS OTHERWISE SHOWN.