

PART OF SECTION 8, T.5N., R.1W., S.L.B. & M.
WASHINGTON TERRACE PARCEL 'F'
 BLOCKS 4 & 5


TAXING UNIT: 24

IN WASHINGTON TERRACE CITY

SCALE 1" = 60'

SEE PAGE 31

SEE PAGE 30

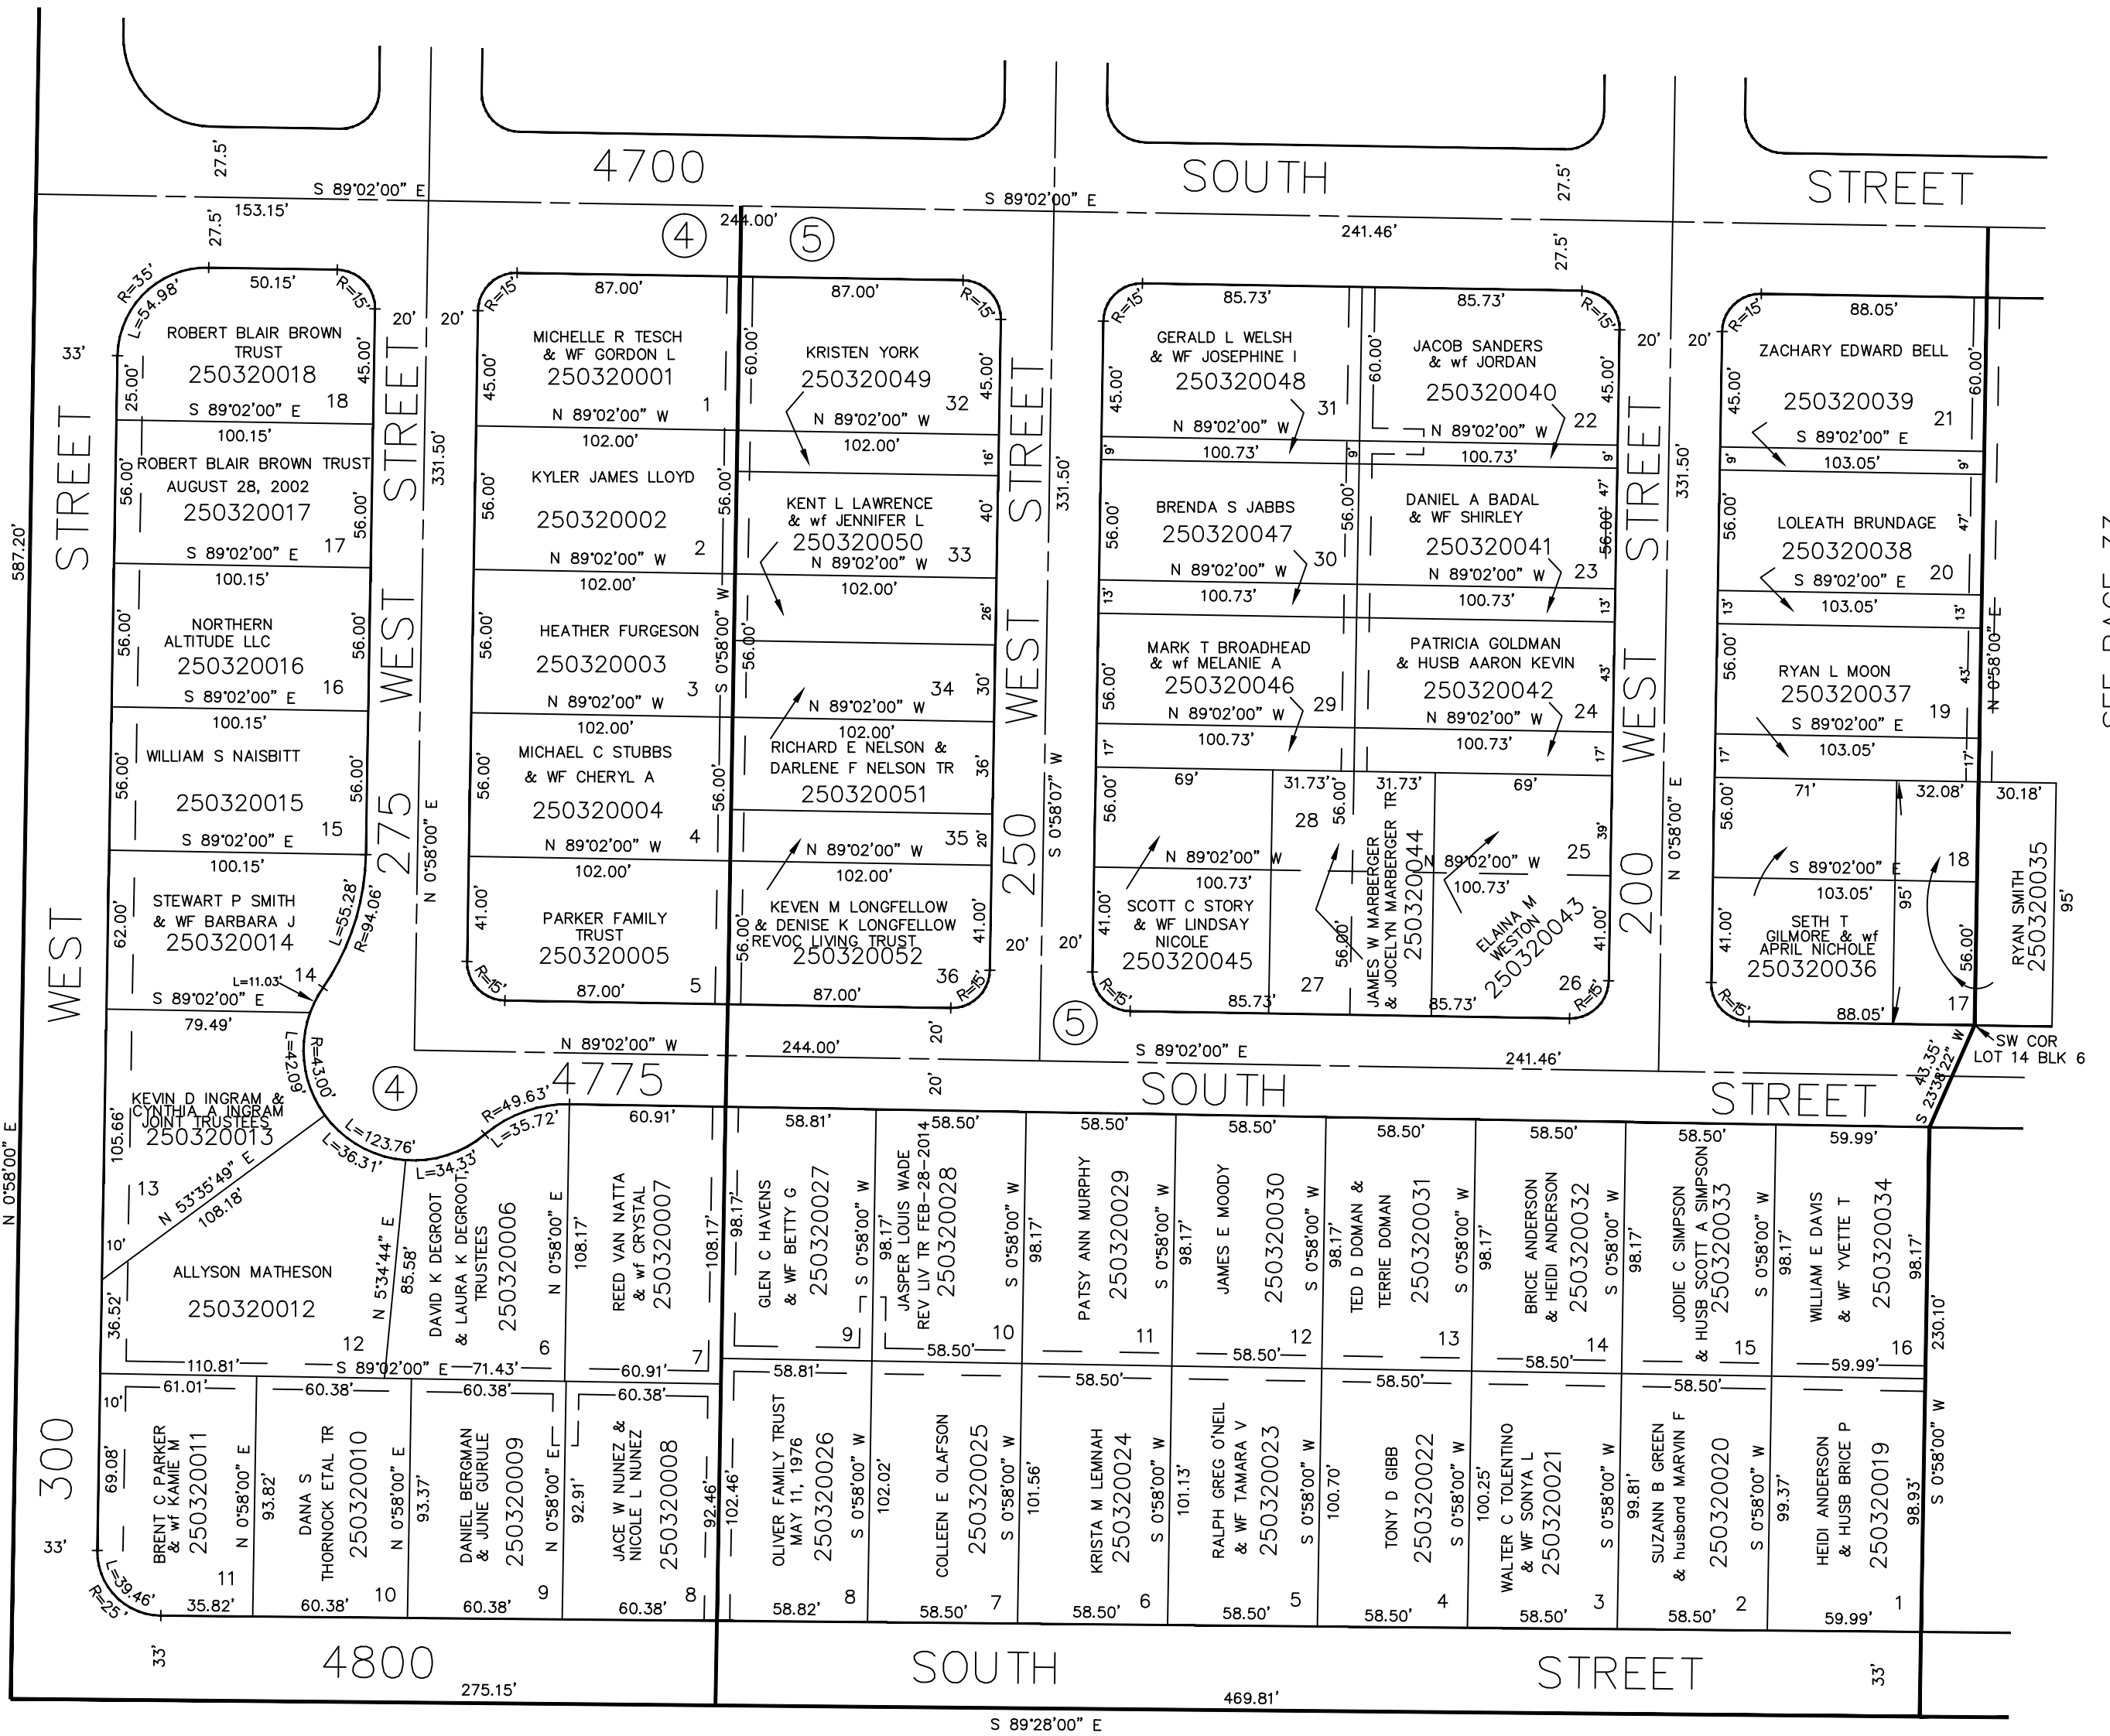

SEE PAGE 37

SEE PAGE 33

SEE BOOK 7, PAGE 51

5' UTILITY & DRAINAGE EASEMENTS EACH SIDE OF PROPERTY LINES AS INDICATED BY DASHED LINES EXCEPT AS OTHERWISE SHOWN.

FOR COMPLETE ENG DATA SEE ORIGINAL DEDICATION PLAT IN BOOK 10, PAGE 82-C OF RECORDS.