


PART OF SECTION 8, T.5N., R.1W., S.L.B. & M.  
**WASHINGTON TERRACE PARCEL 'F'**  
 BLOCK 6

TAXING UNIT: 24

IN WASHINGTON TERRACE CITY

SCALE 1" = 50'

SEE PAGE 30

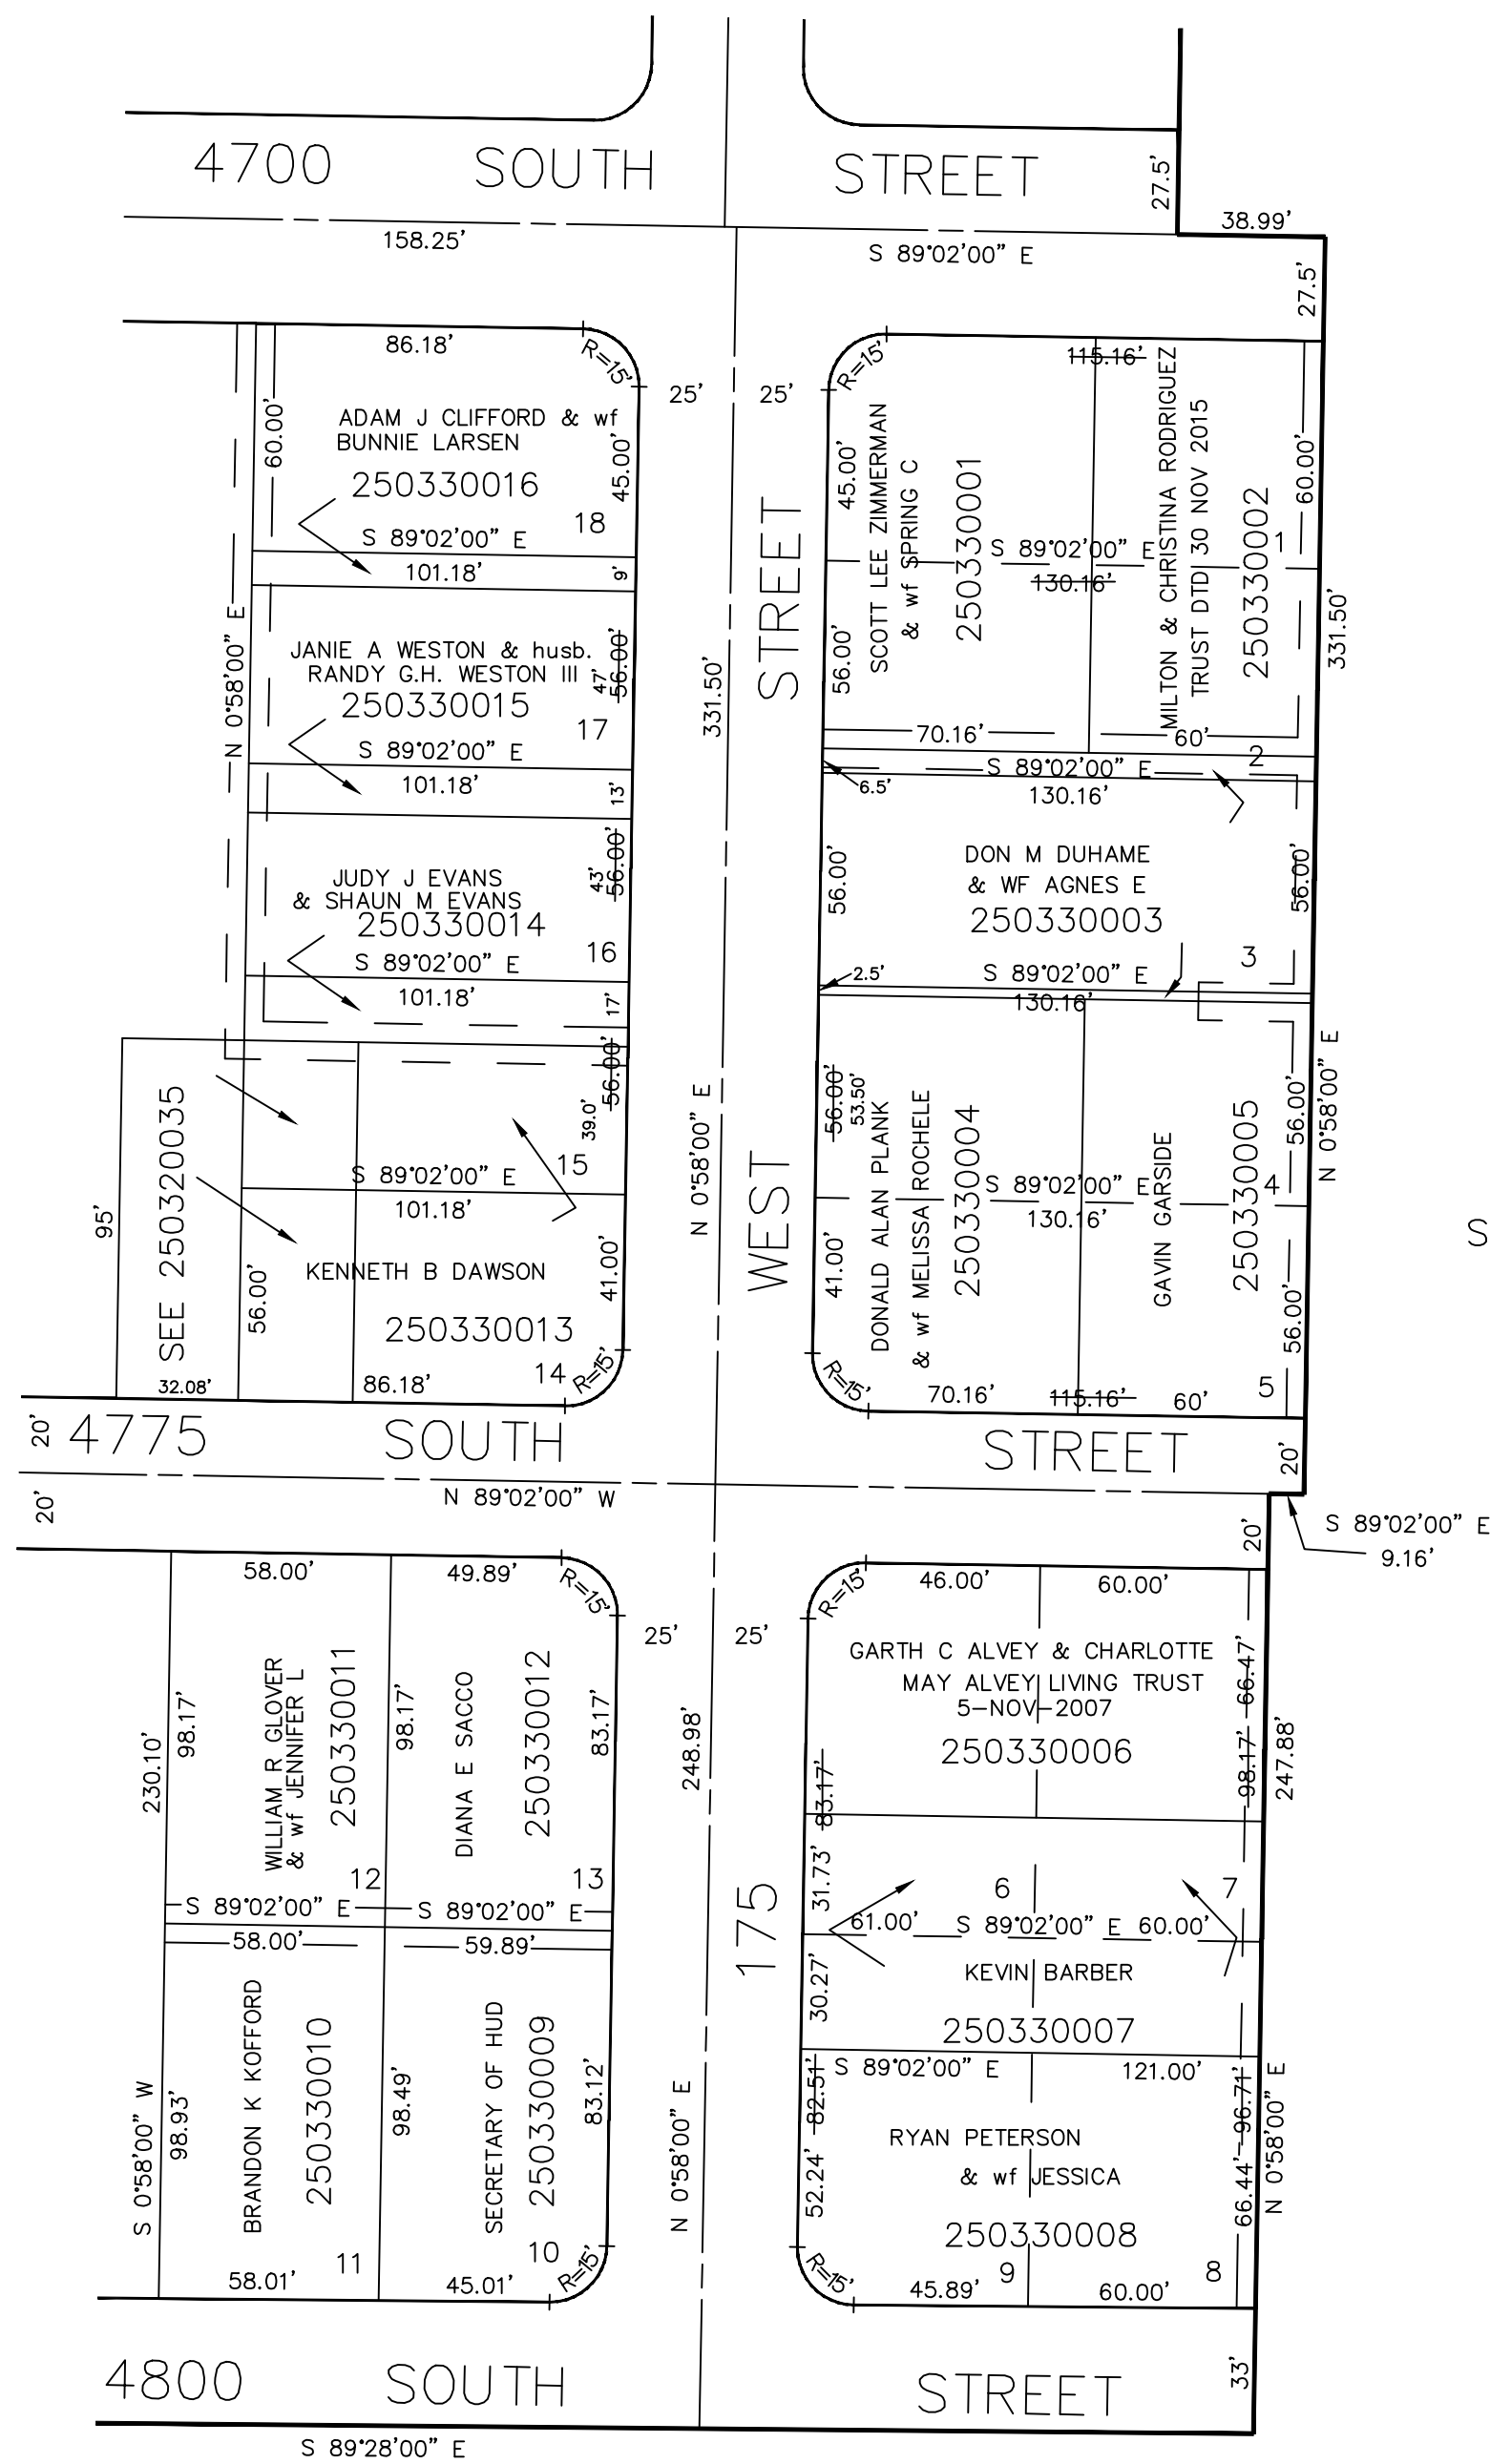

OLD EASEMENTS VACATED  
 557-240, 571-204  
 589-438

NEW EASEMENTS  
 561-146, 571-202

SEE PAGE 24

SEE PAGE 32

5' UTILITY & DRAINAGE EASEMENTS EACH  
 SIDE OF PROPERTY LINES AS INDICATED  
 BY DASHED LINES EXCEPT AS OTHERWISE  
 SHOWN.

FOR COMPLETE ENG DATA SEE  
 ORIGINAL DEDICATION PLAT IN  
 BOOK 10, PAGE 82-C OF RECORDS.

SEE BOOK 7, PAGE 51