


PART OF SECTION 8, T.5N., R.1W., S.L.B. & M.  
WASHINGTON TERRACE PARCEL 'G'  
BLOCK 1

IN WASHINGTON TERRACE CITY

TAXING UNIT: 24

SCALE 1" = 50'

SEE BOOK 6, PAGE 20

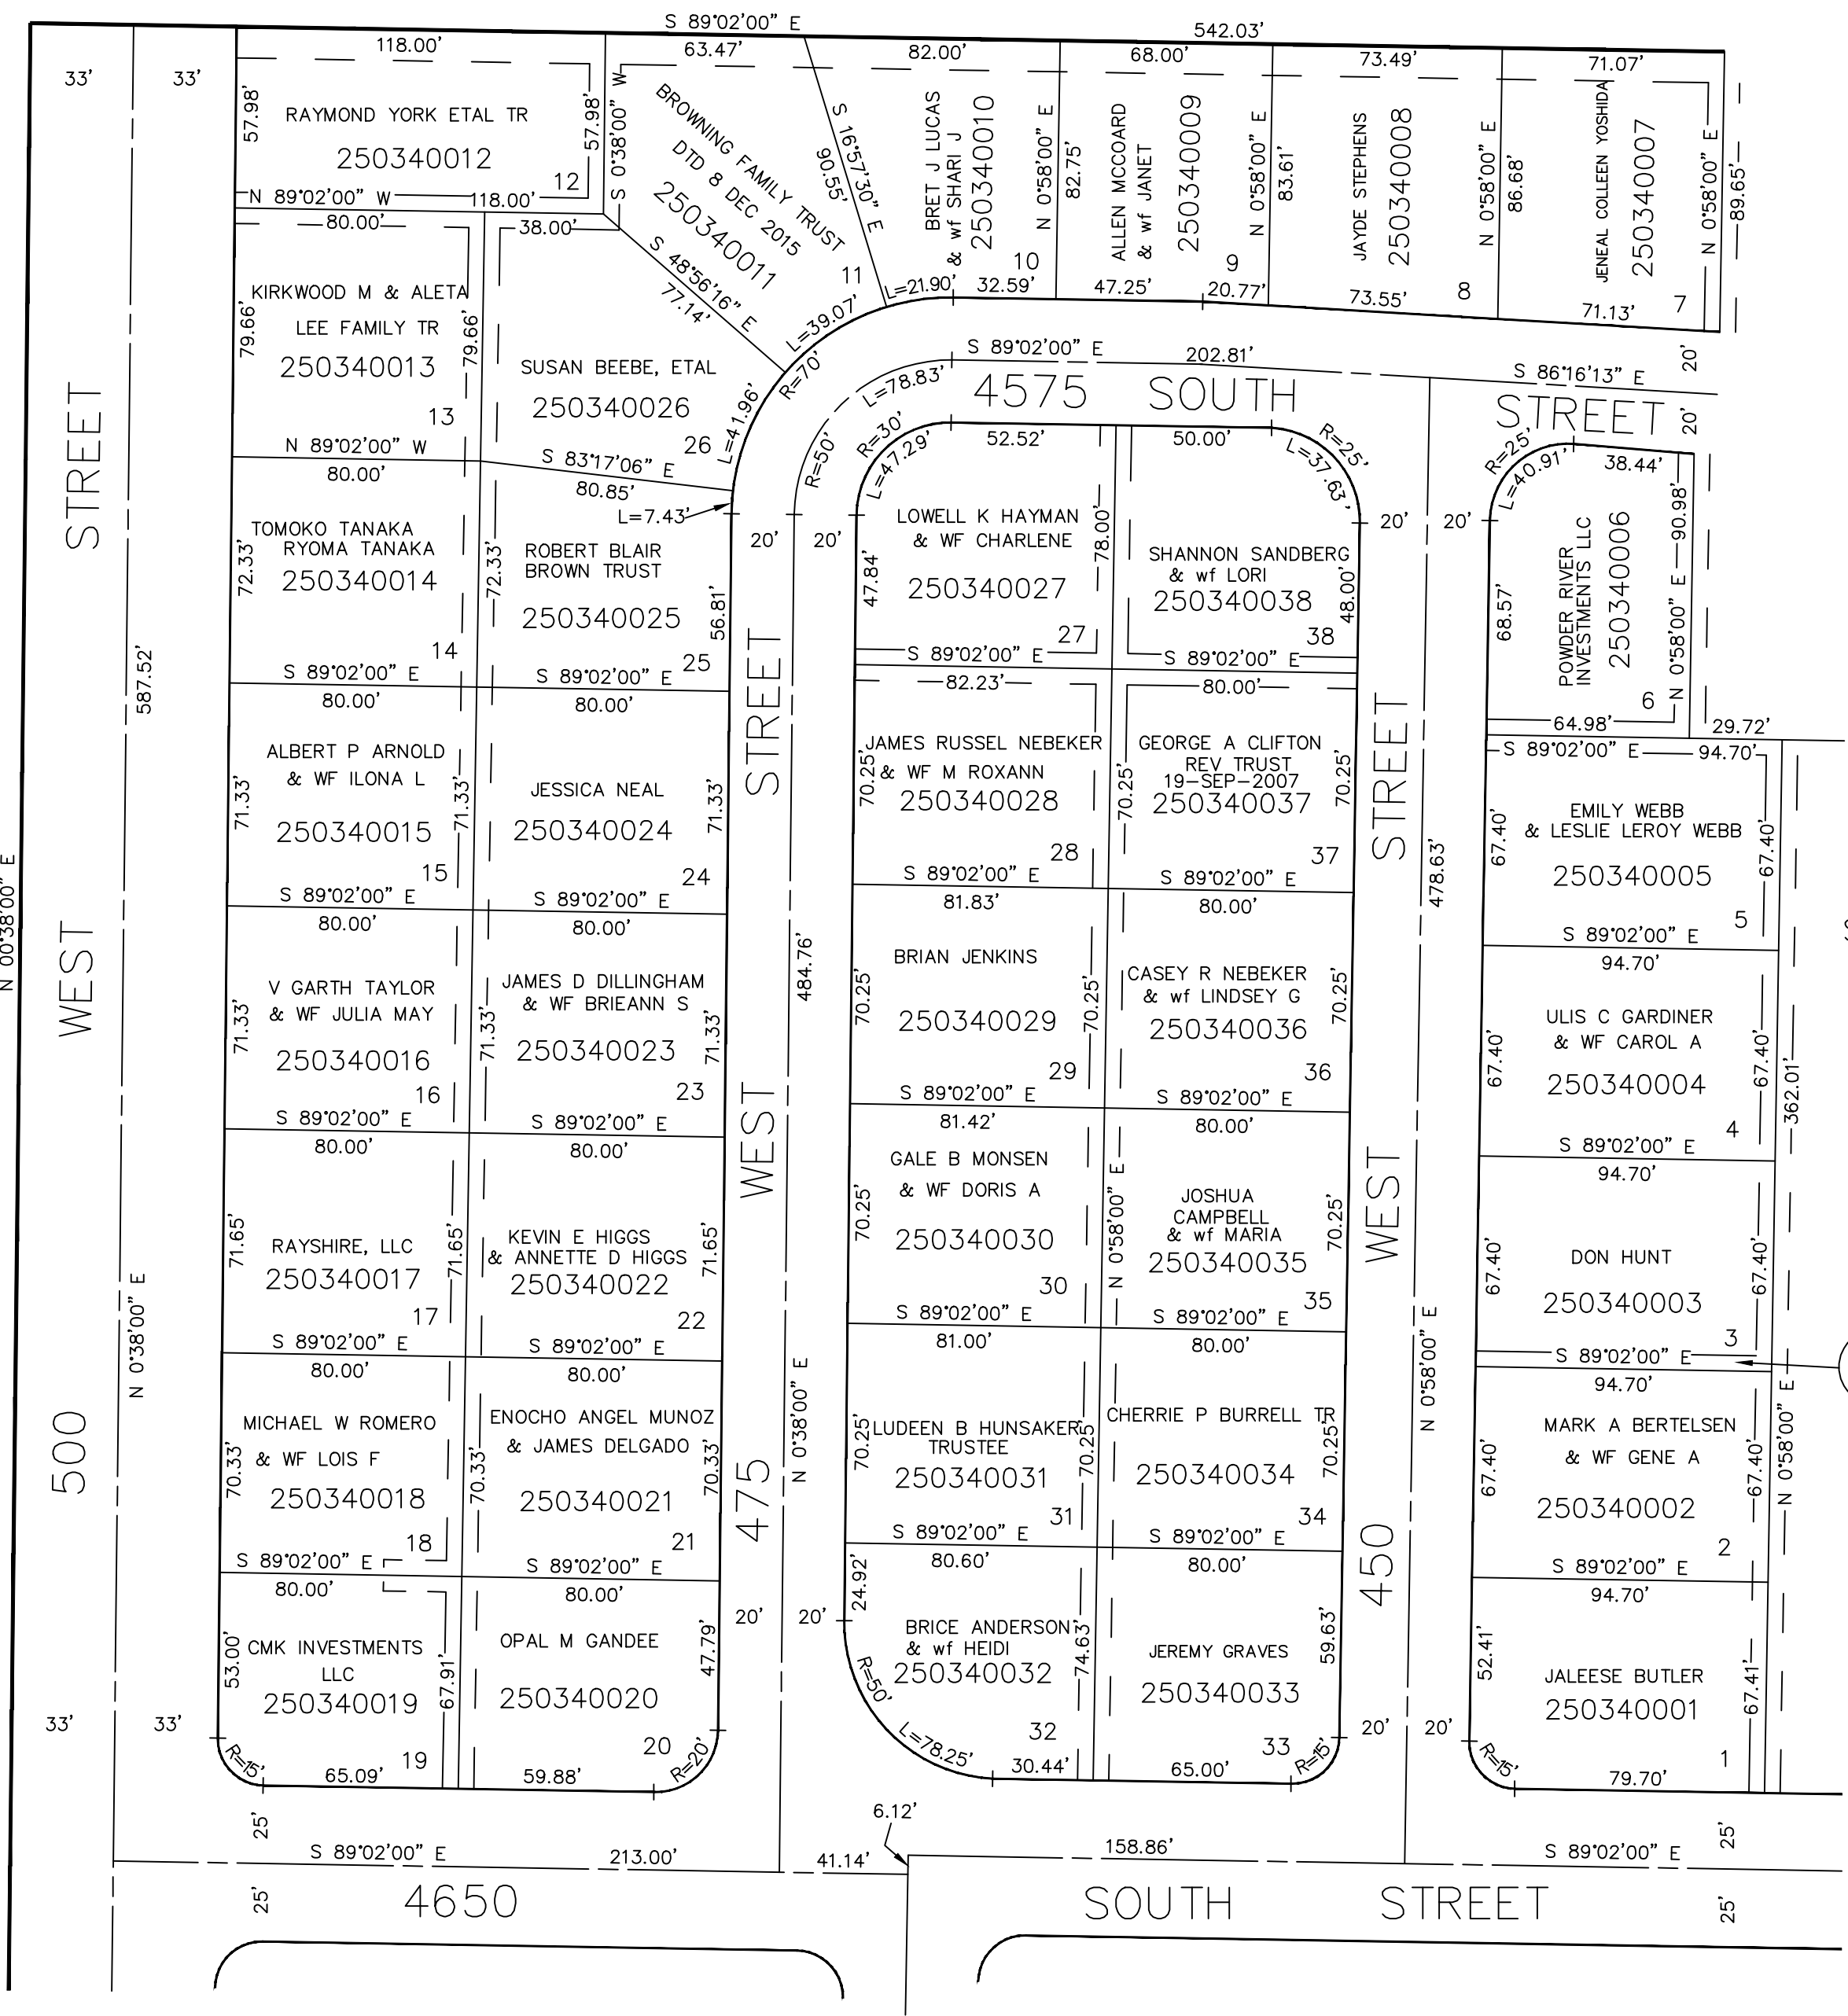

SEE BOOK 6 PAGE 14

SEE PAGE 39

SEE BLOCK 2

ON PAGE 35

5' UTILITY & DRAINAGE EASEMENTS EACH SIDE OF PROPERTY LINES AS INDICATED BY DASHED LINES EXCEPT AS OTHERWISE SHOWN.

FOR COMPLETE ENG DATA SEE ORIGINAL DEDICATION PLAT IN BOOK 10, PAGE 68-B OF RECORDS.