

PART OF SECTION 8, T.5N., R.1W., S.L.B. & M.  
WASHINGTON TERRACE PARCEL 'G'  
BLOCK 2

IN WASHINGTON TERRACE CITY


TAXING UNIT: 24

SCALE 1" = 60'

SEE BLOCK 1 ON  
PAGE 34

SEE BOOK 6, PAGE 14

SEE  
PAGE  
38

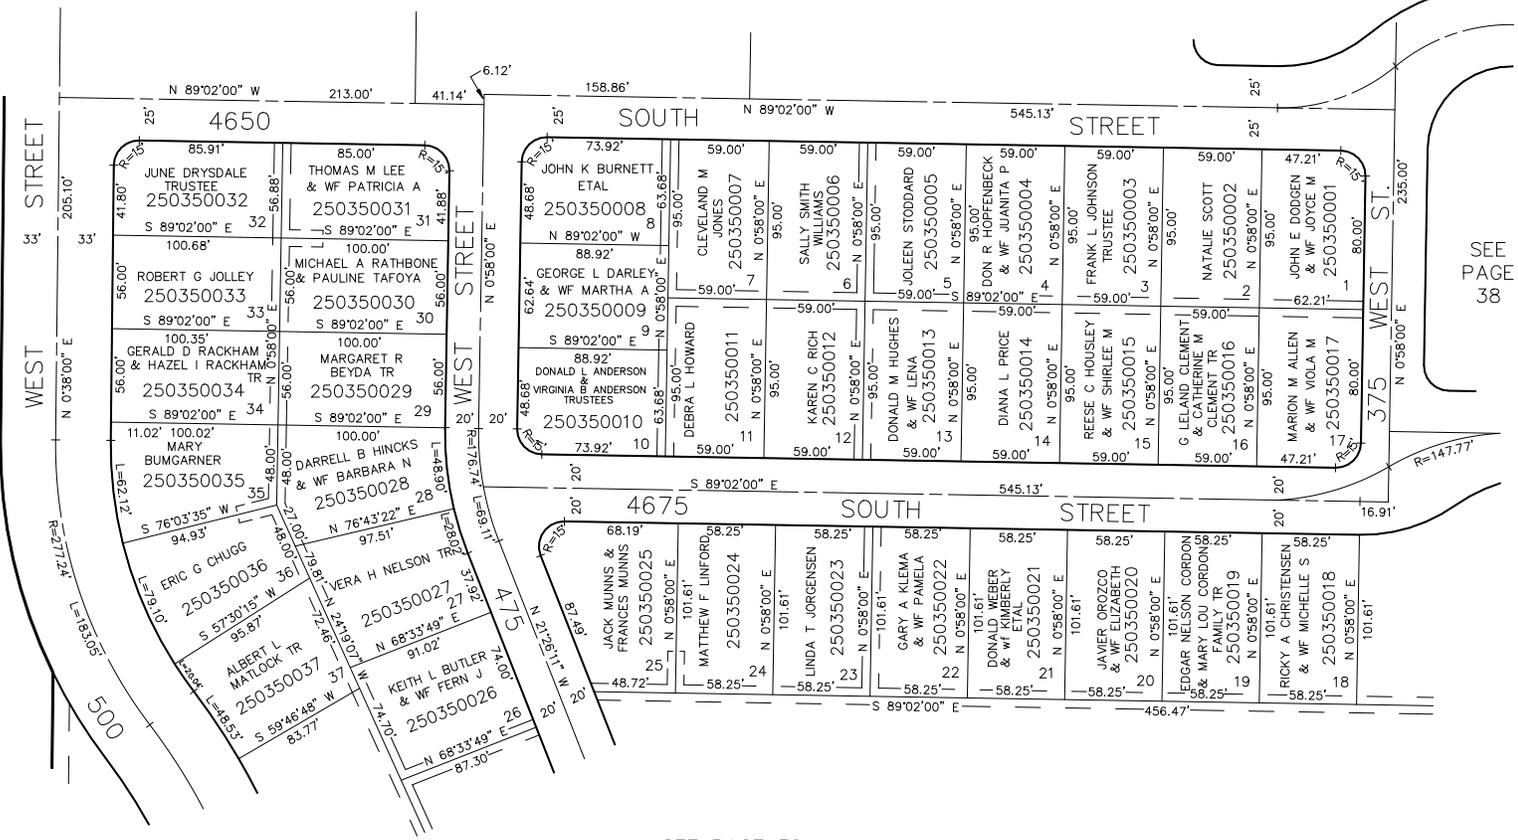

SEE PAGE 36

5' UTILITY & DRAINAGE EASEMENTS EACH SIDE OF PROPERTY LINES AS INDICATED BY DASHED LINES EXCEPT AS OTHERWISE SHOWN.

FOR COMPLETE ENG DATA SEE ORIGINAL DEDICATION PLAT IN BOOK 10, PAGE 68-B OF RECORDS.