

PART OF SECTION 8, T.5N., R.1W., S.L.B. & M.
WASHINGTON TERRACE PARCEL 'G'
BLOCK 2

IN WASHINGTON TERRACE CITY

TAXING UNIT: 24


SCALE 1" = 60'

SEE BLOCK 1 ON
PAGE 34

SEE BOOK 6, PAGE 14

SEE
PAGE
38

SEE PAGE 36

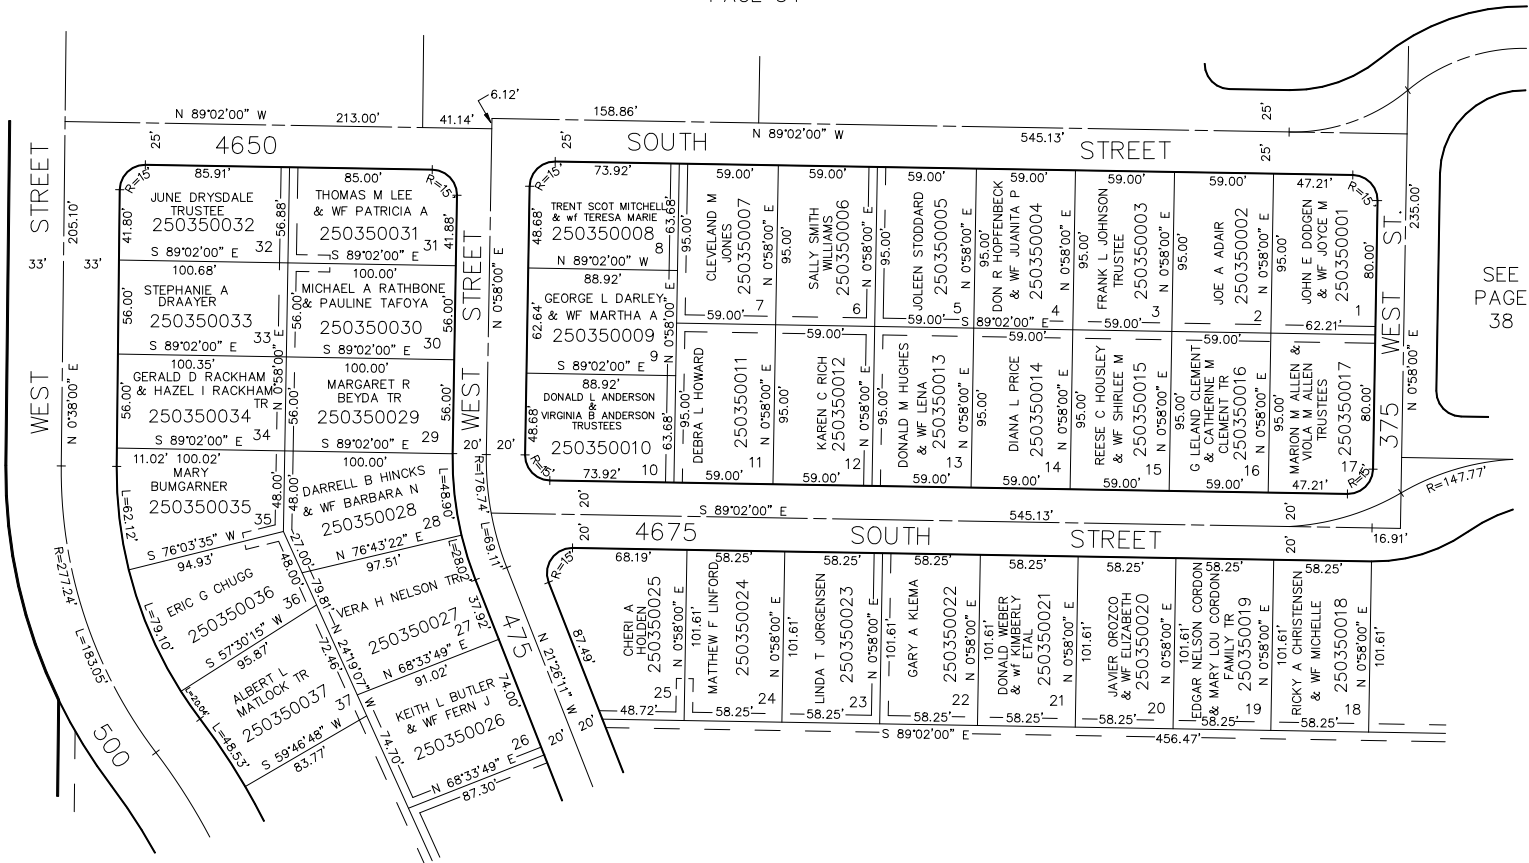

5' UTILITY & DRAINAGE EASEMENTS EACH
SIDE OF PROPERTY LINES AS INDICATED
BY DASHED LINES EXCEPT AS OTHERWISE
SHOWN.

FOR COMPLETE ENG DATA SEE
ORIGINAL DEDICATION PLAT IN
BOOK 10, PAGE 68-B OF RECORDS.