


PART OF SECTION 8, T.5N., R.1W., S.L.B. & M.  
**WASHINGTON TERRACE PARCEL 'G'**  
 BLOCK 2

IN WASHINGTON TERRACE CITY

TAXING UNIT: 24

SCALE 1" = 60'

SEE BLOCK 1 ON  
 PAGE 34

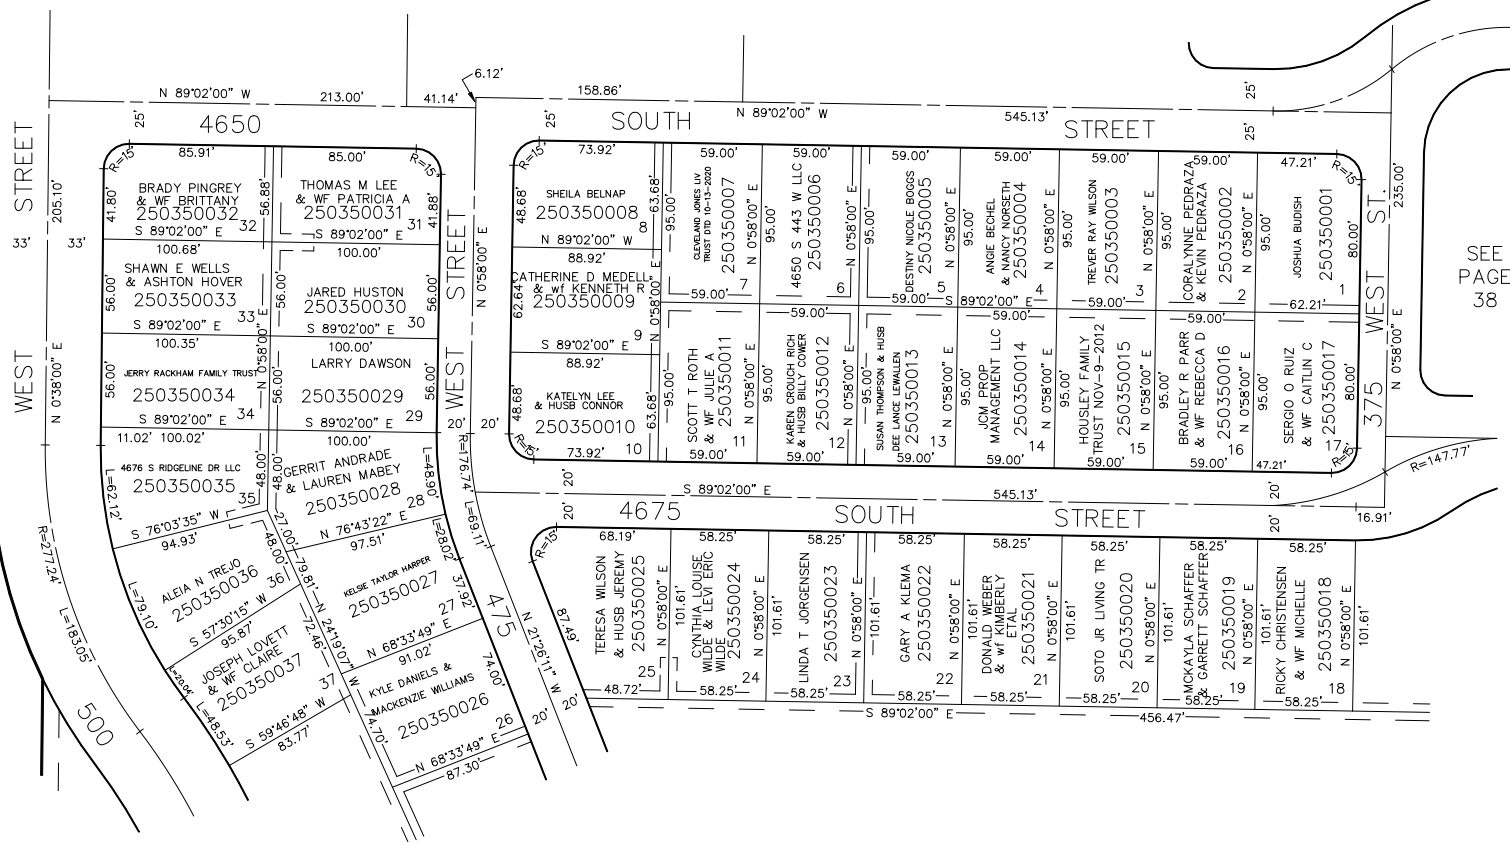

SEE PAGE 36

SEE  
 PAGE  
 38

5' UTILITY & DRAINAGE EASEMENTS EACH  
 SIDE OF PROPERTY LINES AS INDICATED  
 BY DASHED LINES EXCEPT AS OTHERWISE  
 SHOWN.

FOR COMPLETE ENG DATA SEE  
 ORIGINAL DEDICATION PLAT IN  
 BOOK 10, PAGE 68-B OF RECORDS.

\*FOR TAX PURPOSES ONLY\*